

ZEL. PAS p.c. 1077/9		ZELENÝ PAS p.c. 1077/5		
1,00 m	3,76 m	6,65 m	5,60 m	7,07 m

1,51 m	1,11 m	0,50 m	
VB-1	VB-2	VB-3	VB-4

KONTEJNER COV 40 EO  
REVIZNI SACHTA RS-3 D = 315 mm


HRANICE POZEMKU

STAVAJICI DREVENÉ OPLOCENÍ


OBJEKT CHATY

# SBERAC A DN 150 27,20 m

M 1 : 200 / 100

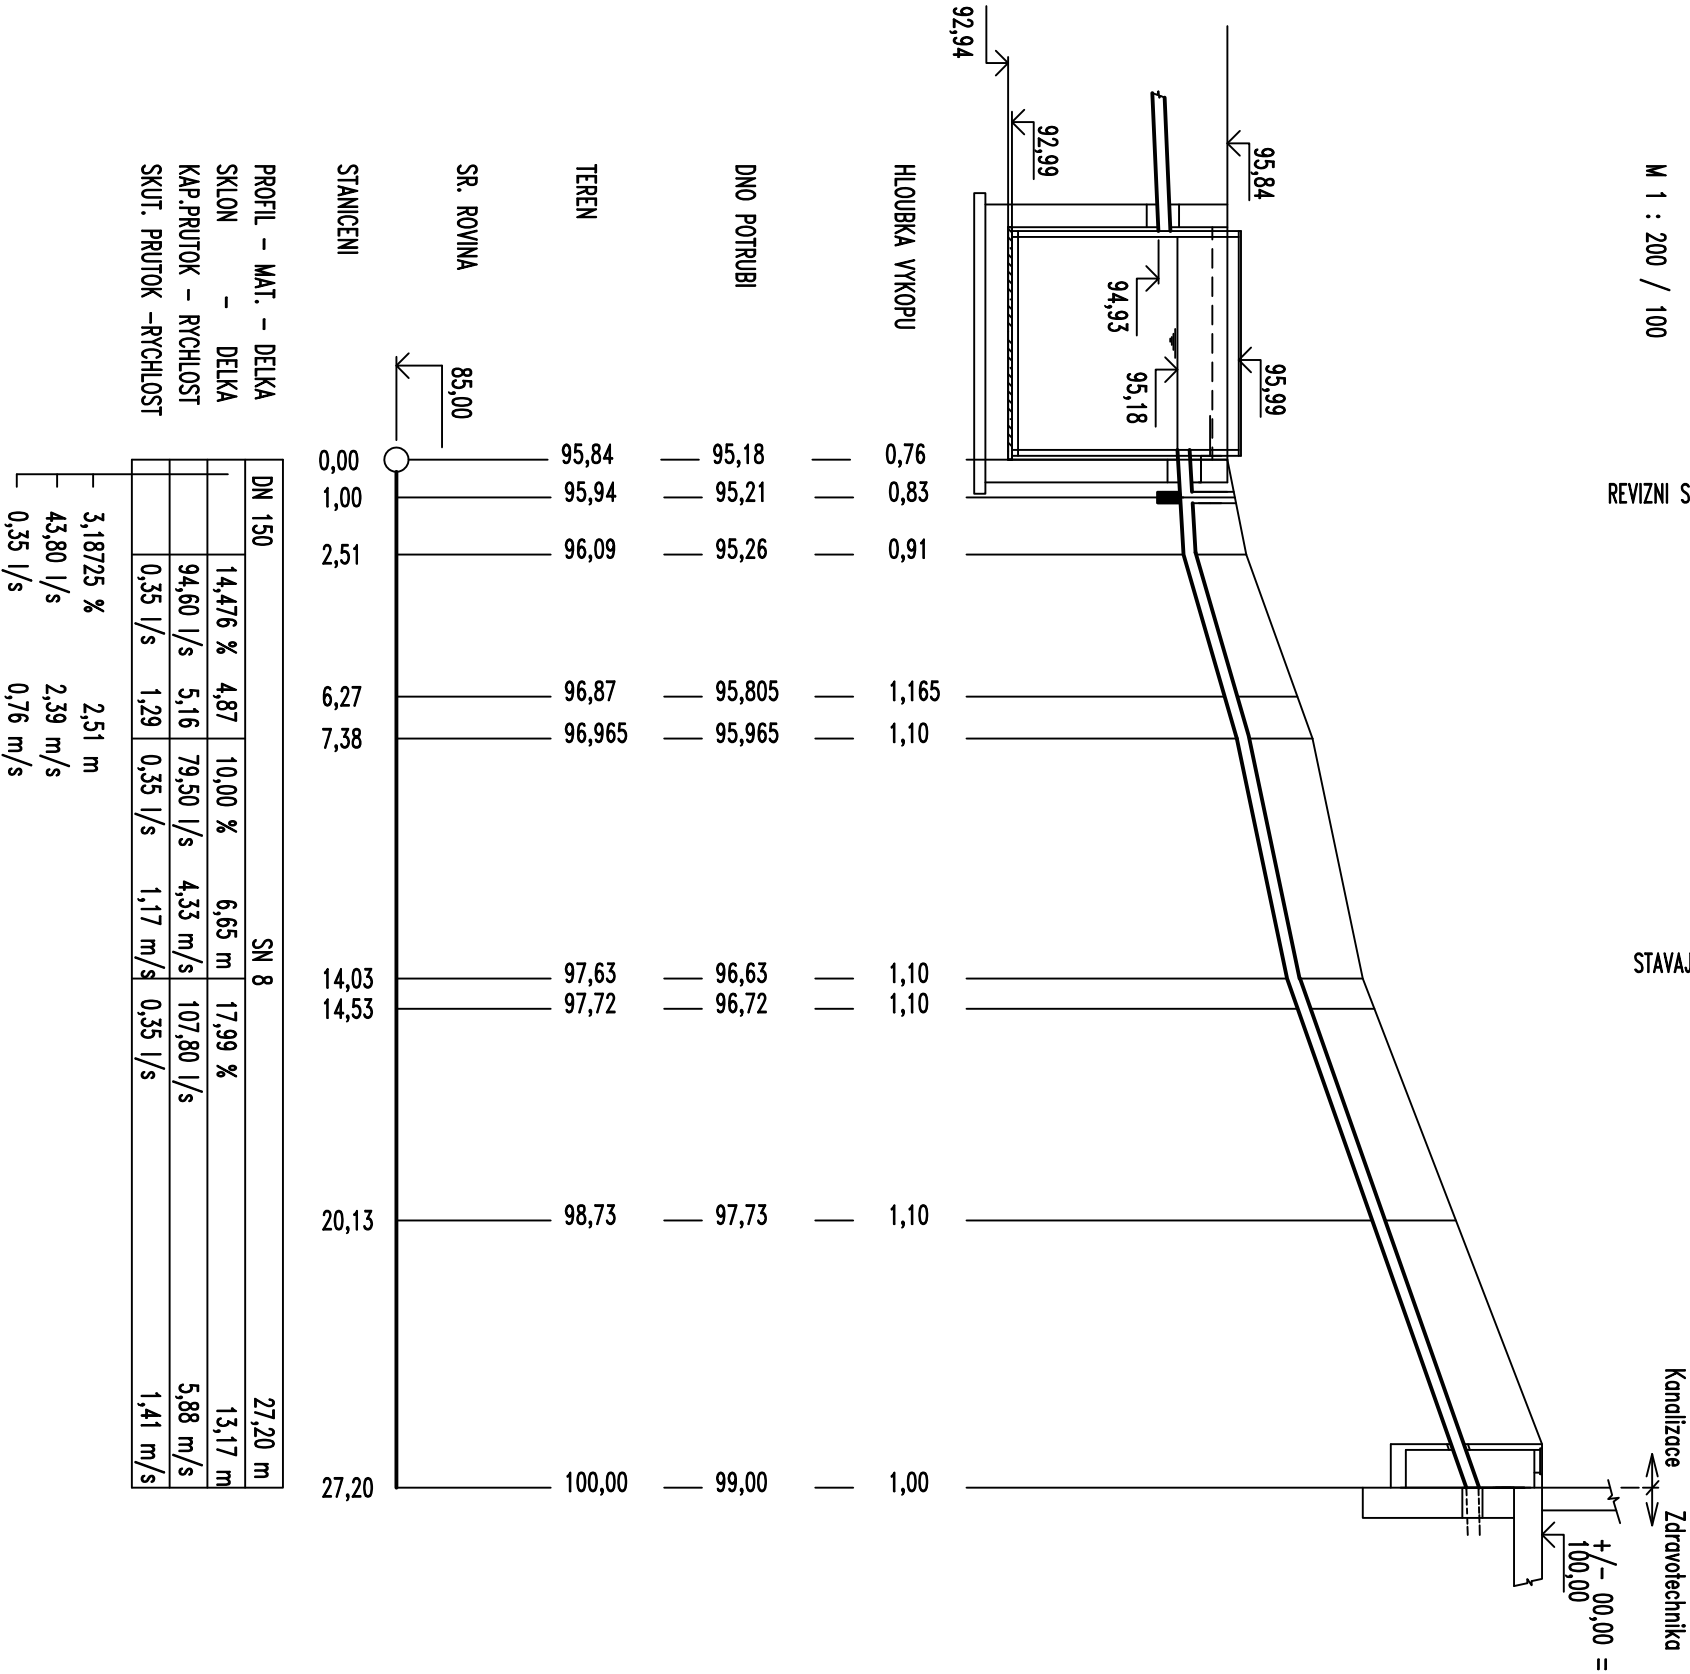

## SCHEMA ULOZENI POTRUBI PVC DN 150

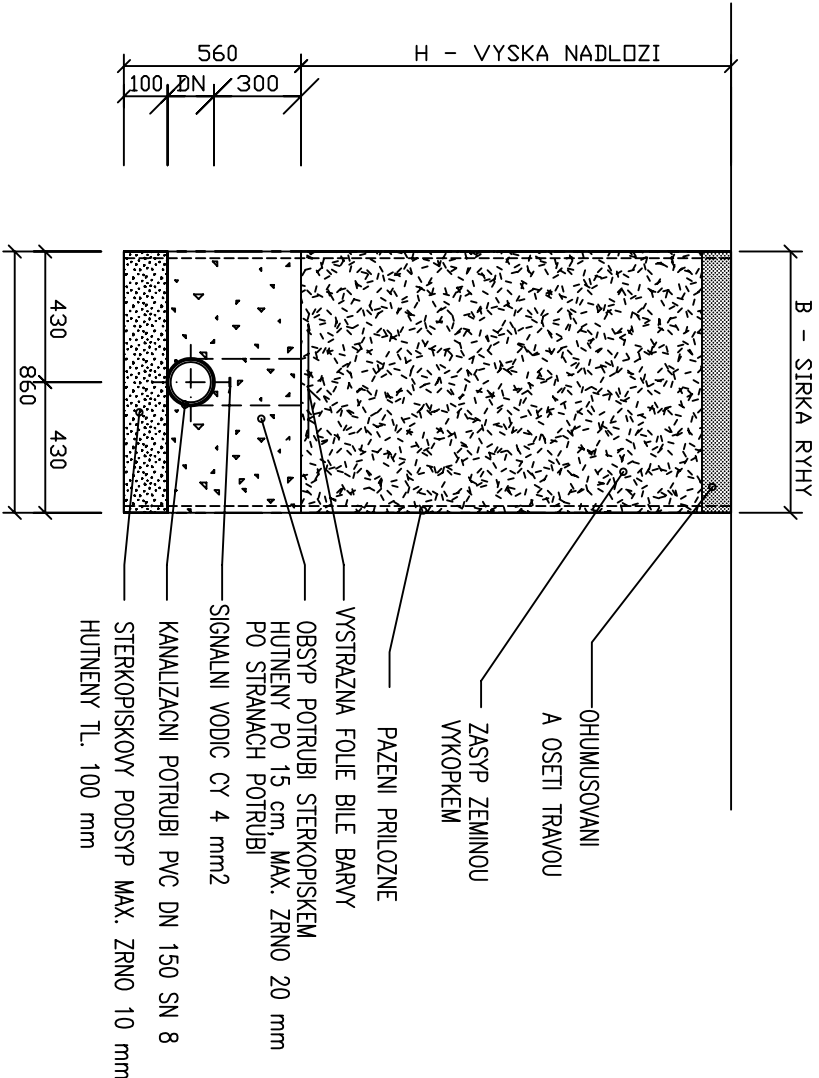

PROJEKTOVA DOKUMENTACE JE CHRANENA AUTORSKYM ZAKONEM			
Ing. Zdenek Kocih projektova cinnost ve vystavbe		Drahostice 151 373 41 Drahostice mobil: 603 453 968 ICO : 46135138 DIC : CZA6135138	
Akce Turisticka chata Javorovy, Týra c.p. 58 – COV		Vypracoval	Ing. Kocih Zdenek
STATUTARNI MESTO TRINEC		Kreslil	Ing. Kocih Zdenek
JABLUNKOVSKA 160, 739 61 TRINEC		Zodp. projektant	Ing. Kocih Zdenek
p.c. 1077/5, p.c. 1077/9, k.u. TYRA		Investor	Mesto Trinec
COV, SPLASKOVA KANALIZACE A VSAKOVACI OBJEKT		Obec	Trinec
		Stupen	PDPs
		F A4	2 A4
		Datum	LISTOPAD 2024
		Meritko	M 1:200/100, M 1:25
Nozev prílohy PODELNÝ PROFIL SBERACE A, VZ. ULOZ. POTRUBI		C. prílohy	D.1.2.2.