




**10. Guty(1:700), 1/1**

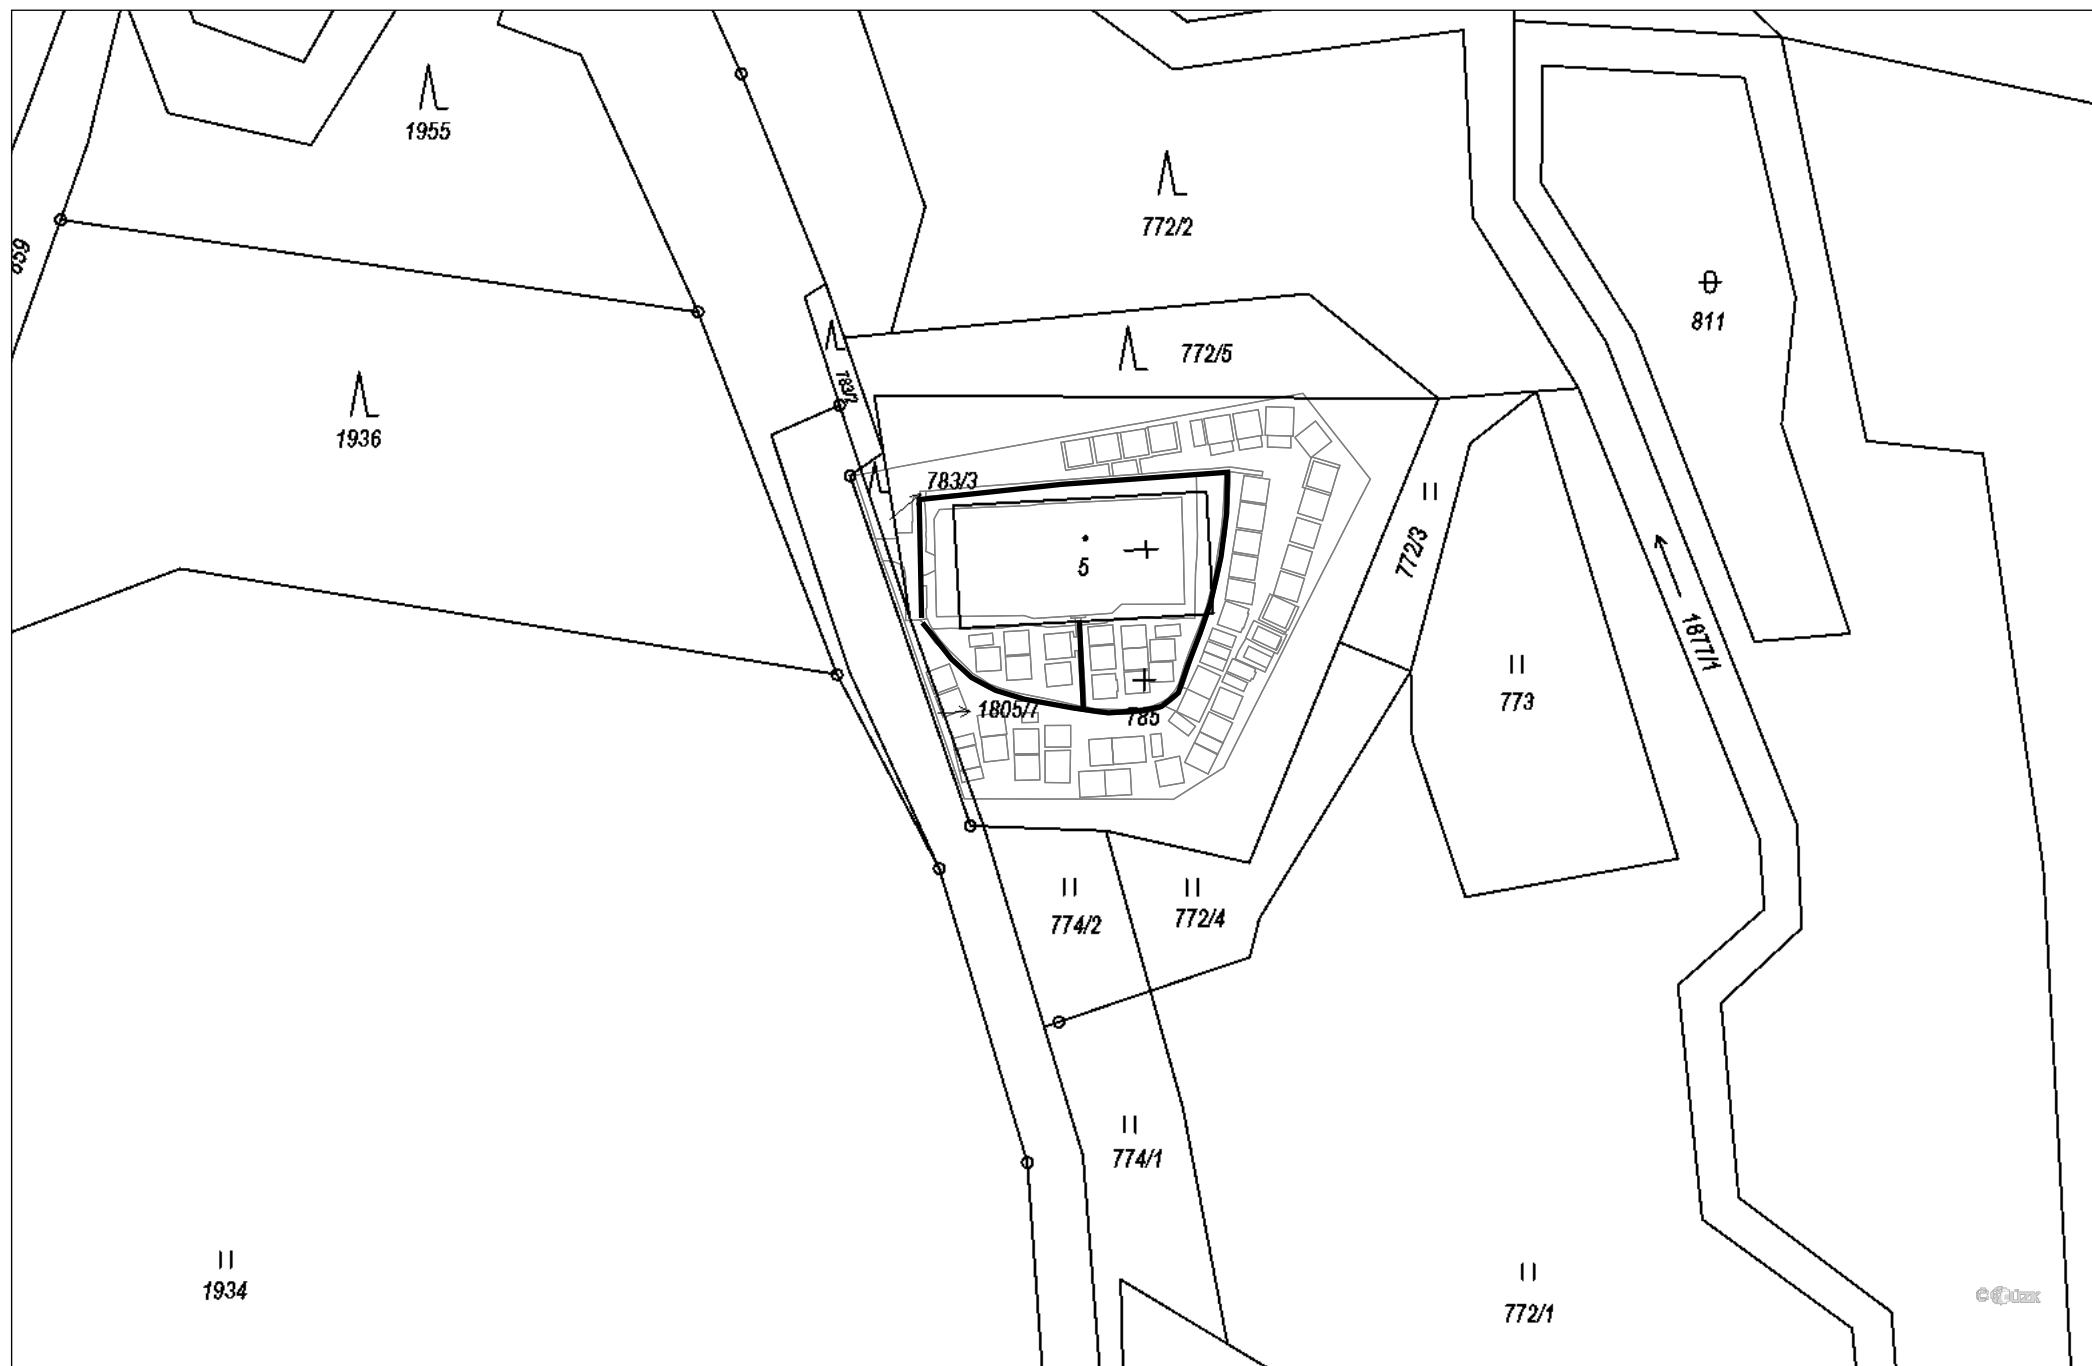

### 1-3. Dolní Lištná(1:2500), 1/1

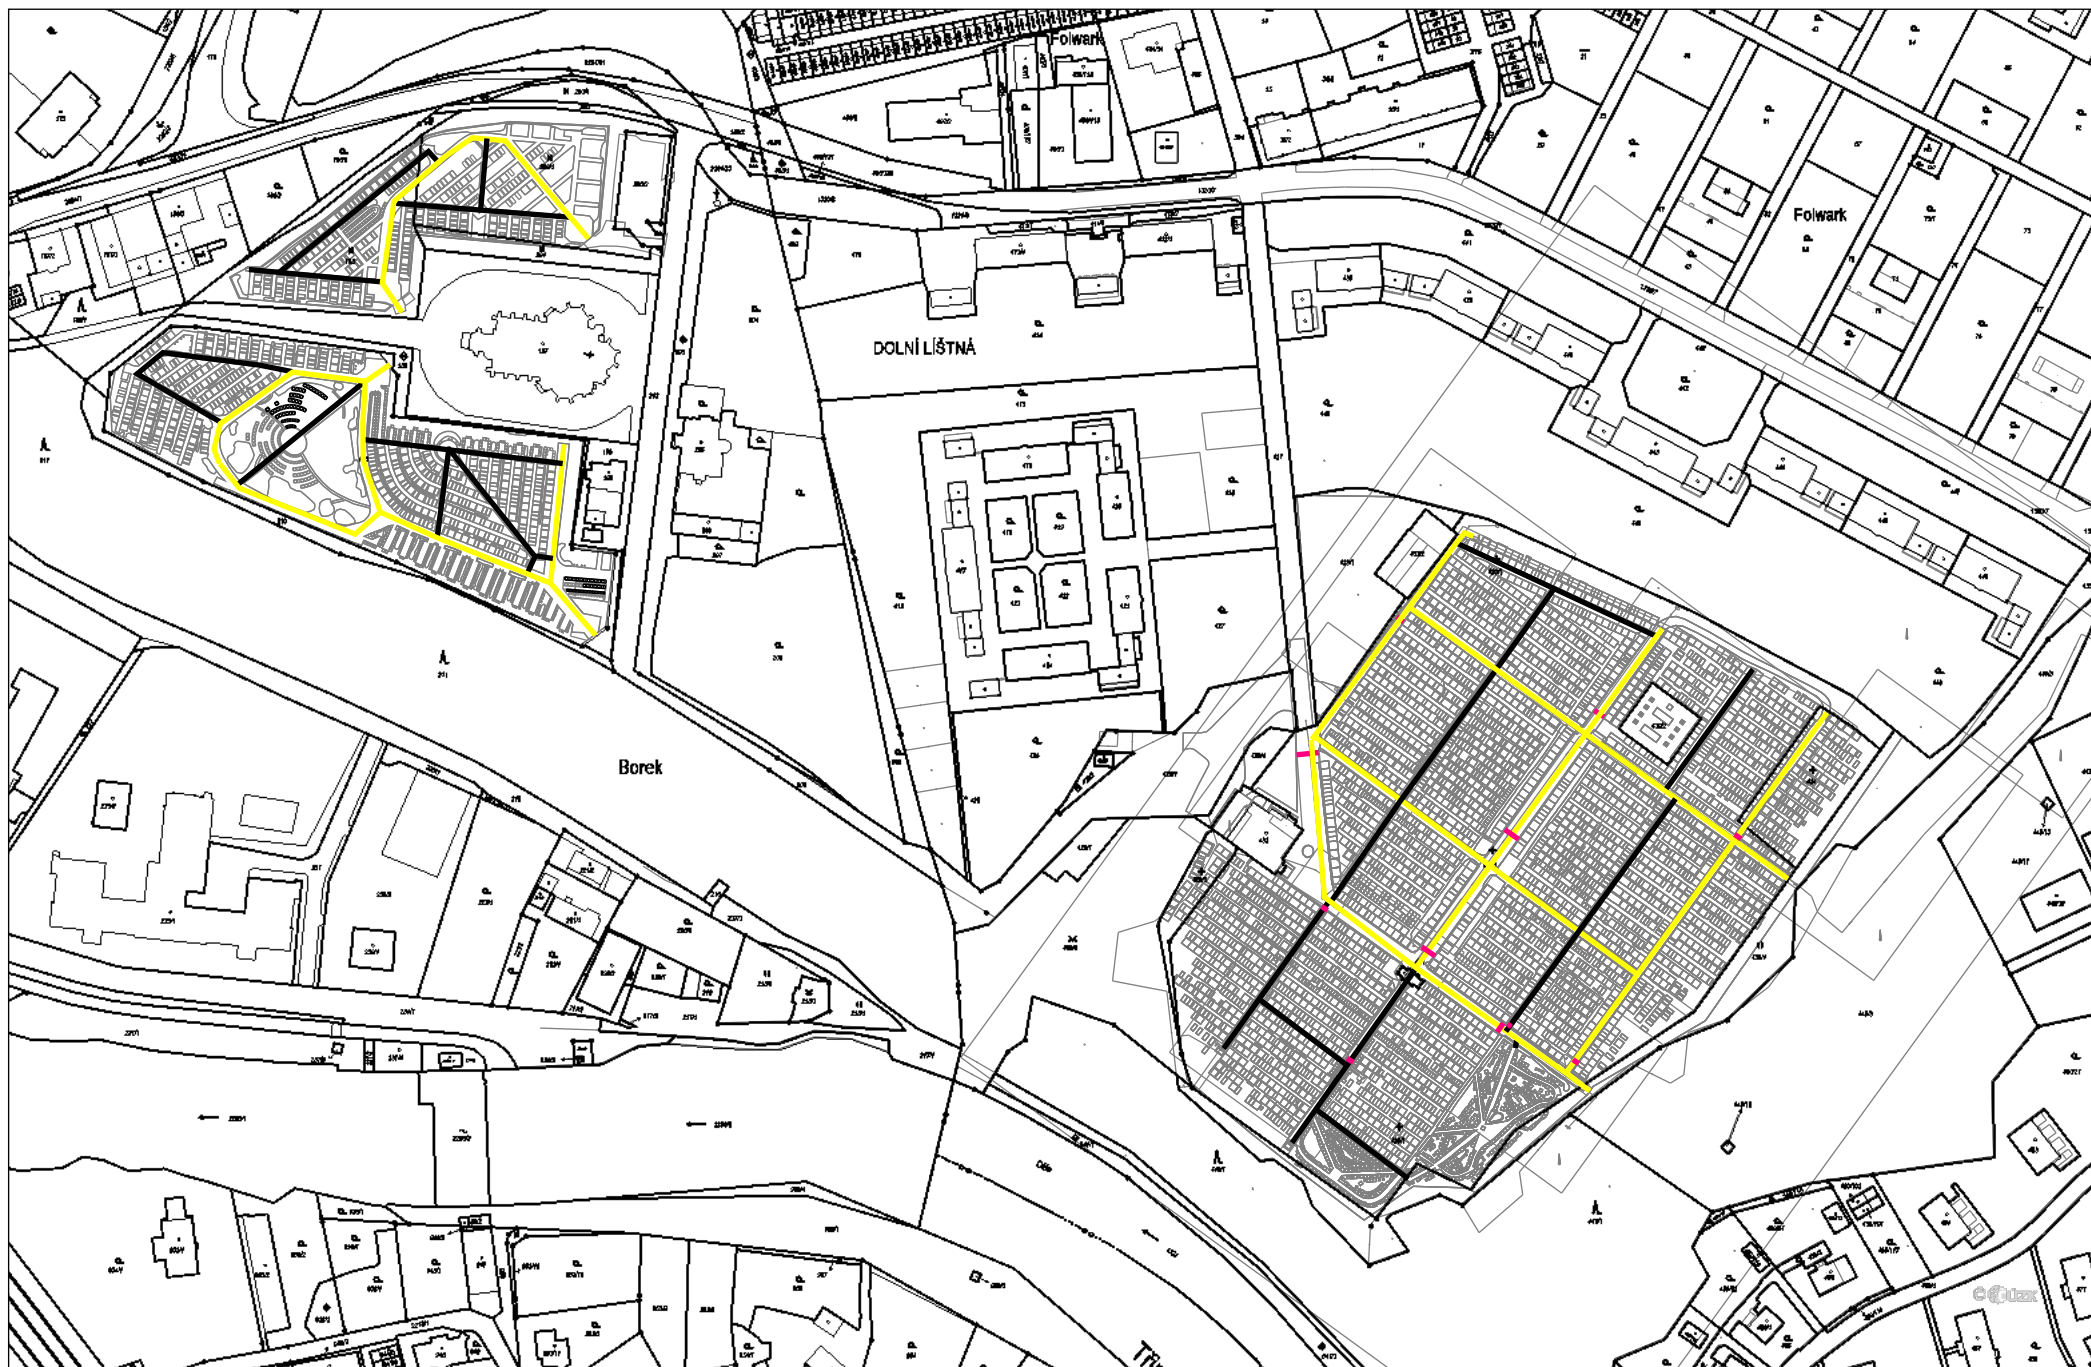


#### 4. Podlesí(1:1000), 1/1

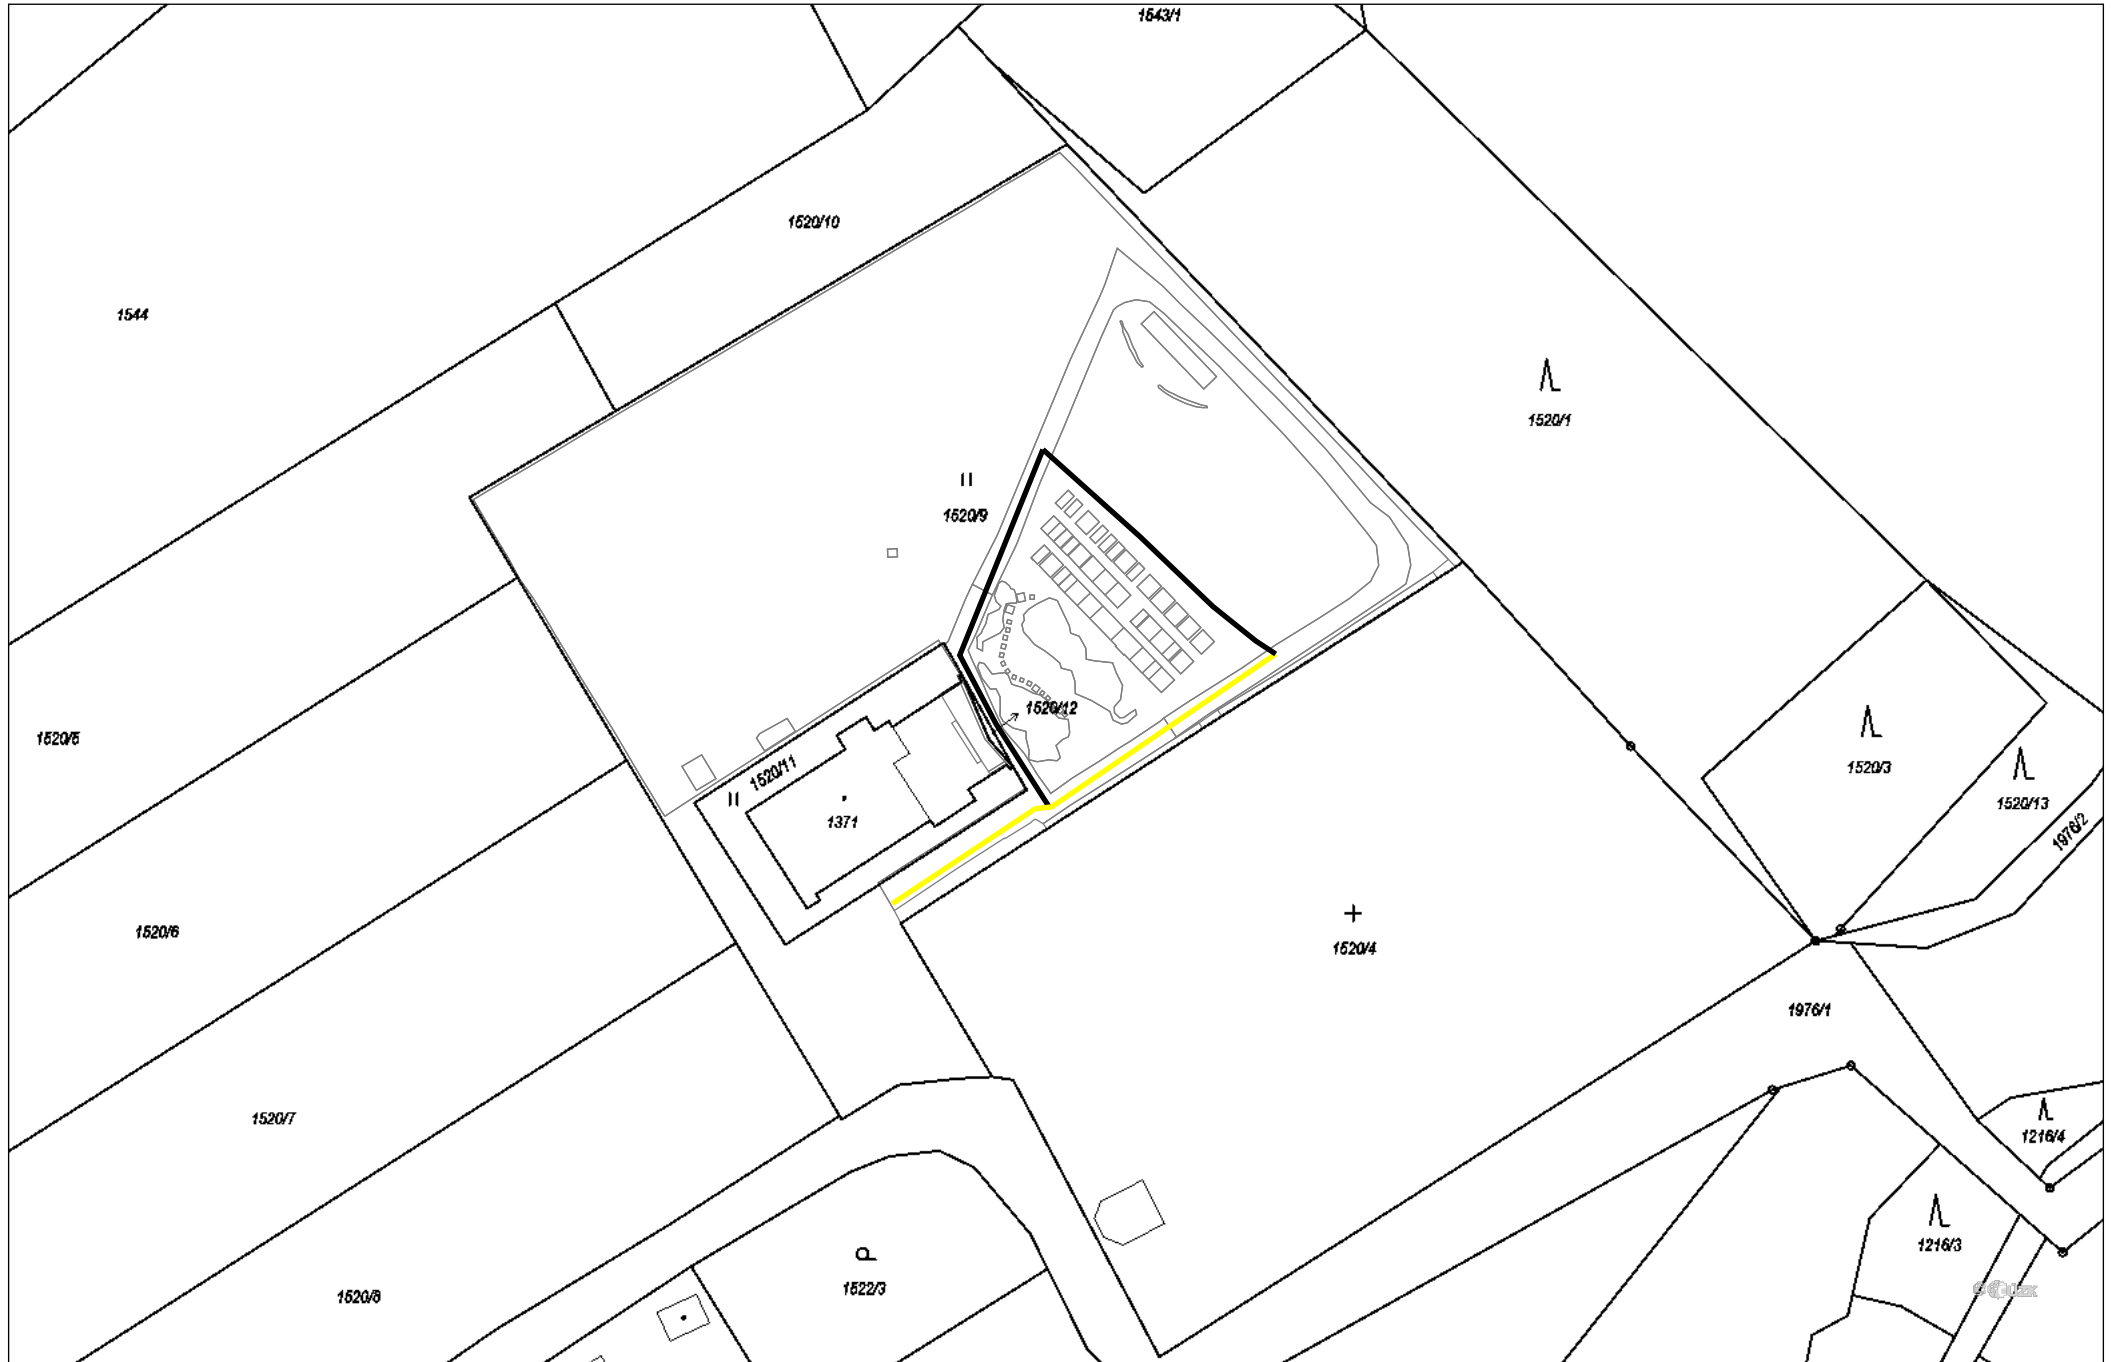


## 5. Nebory(1:1000), 1/1




## 6. Oldřichovice(1:1000), 1/1

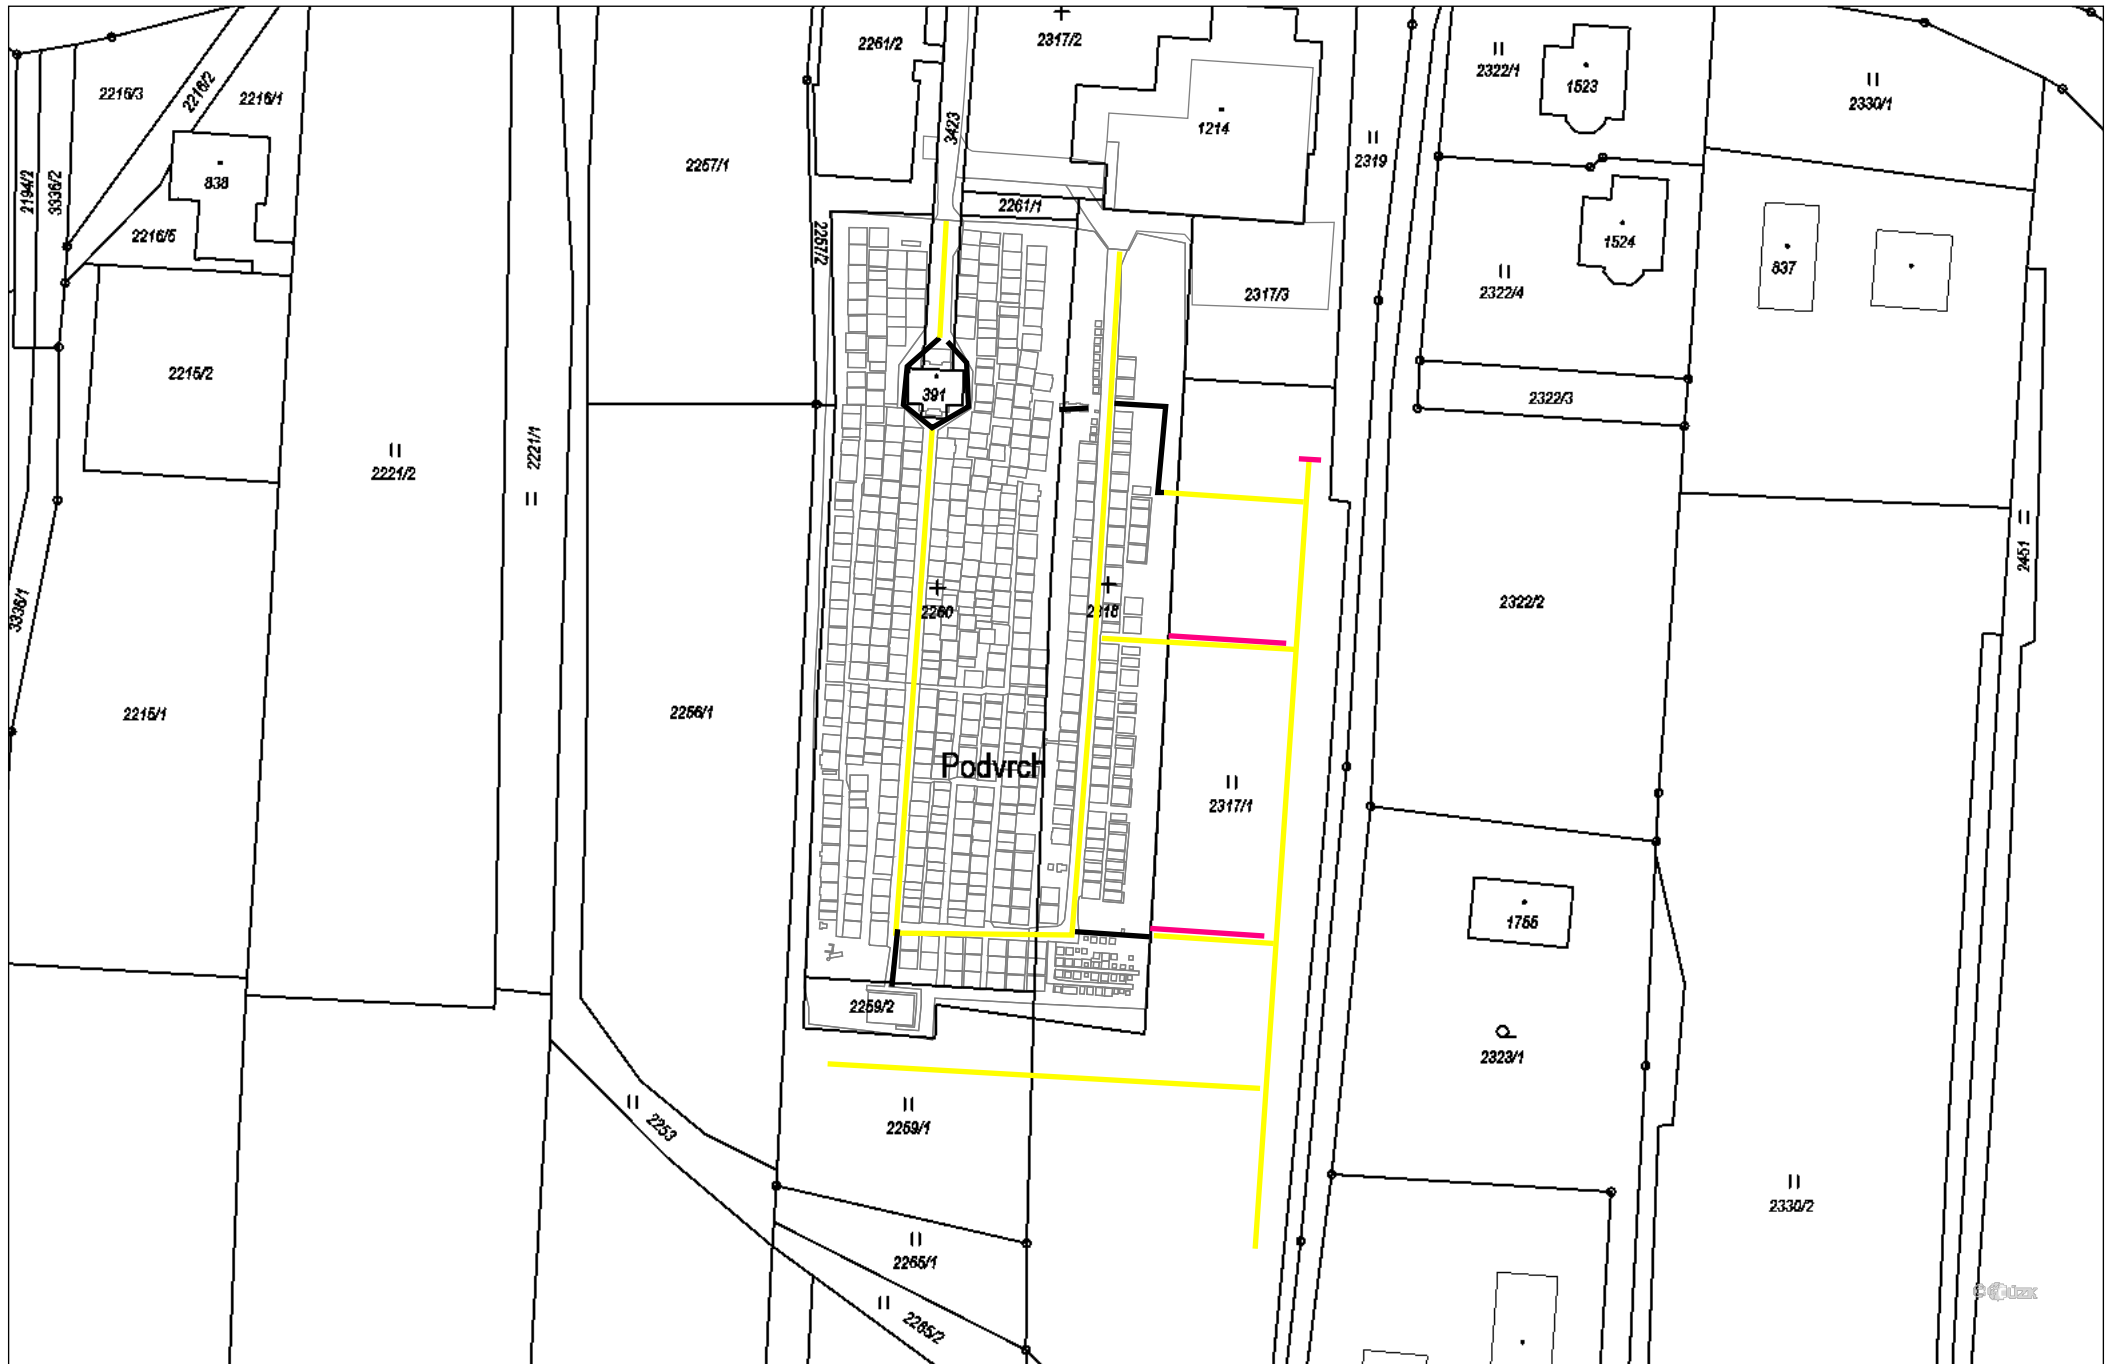


## 7. Tyra(1:1000), 1/1

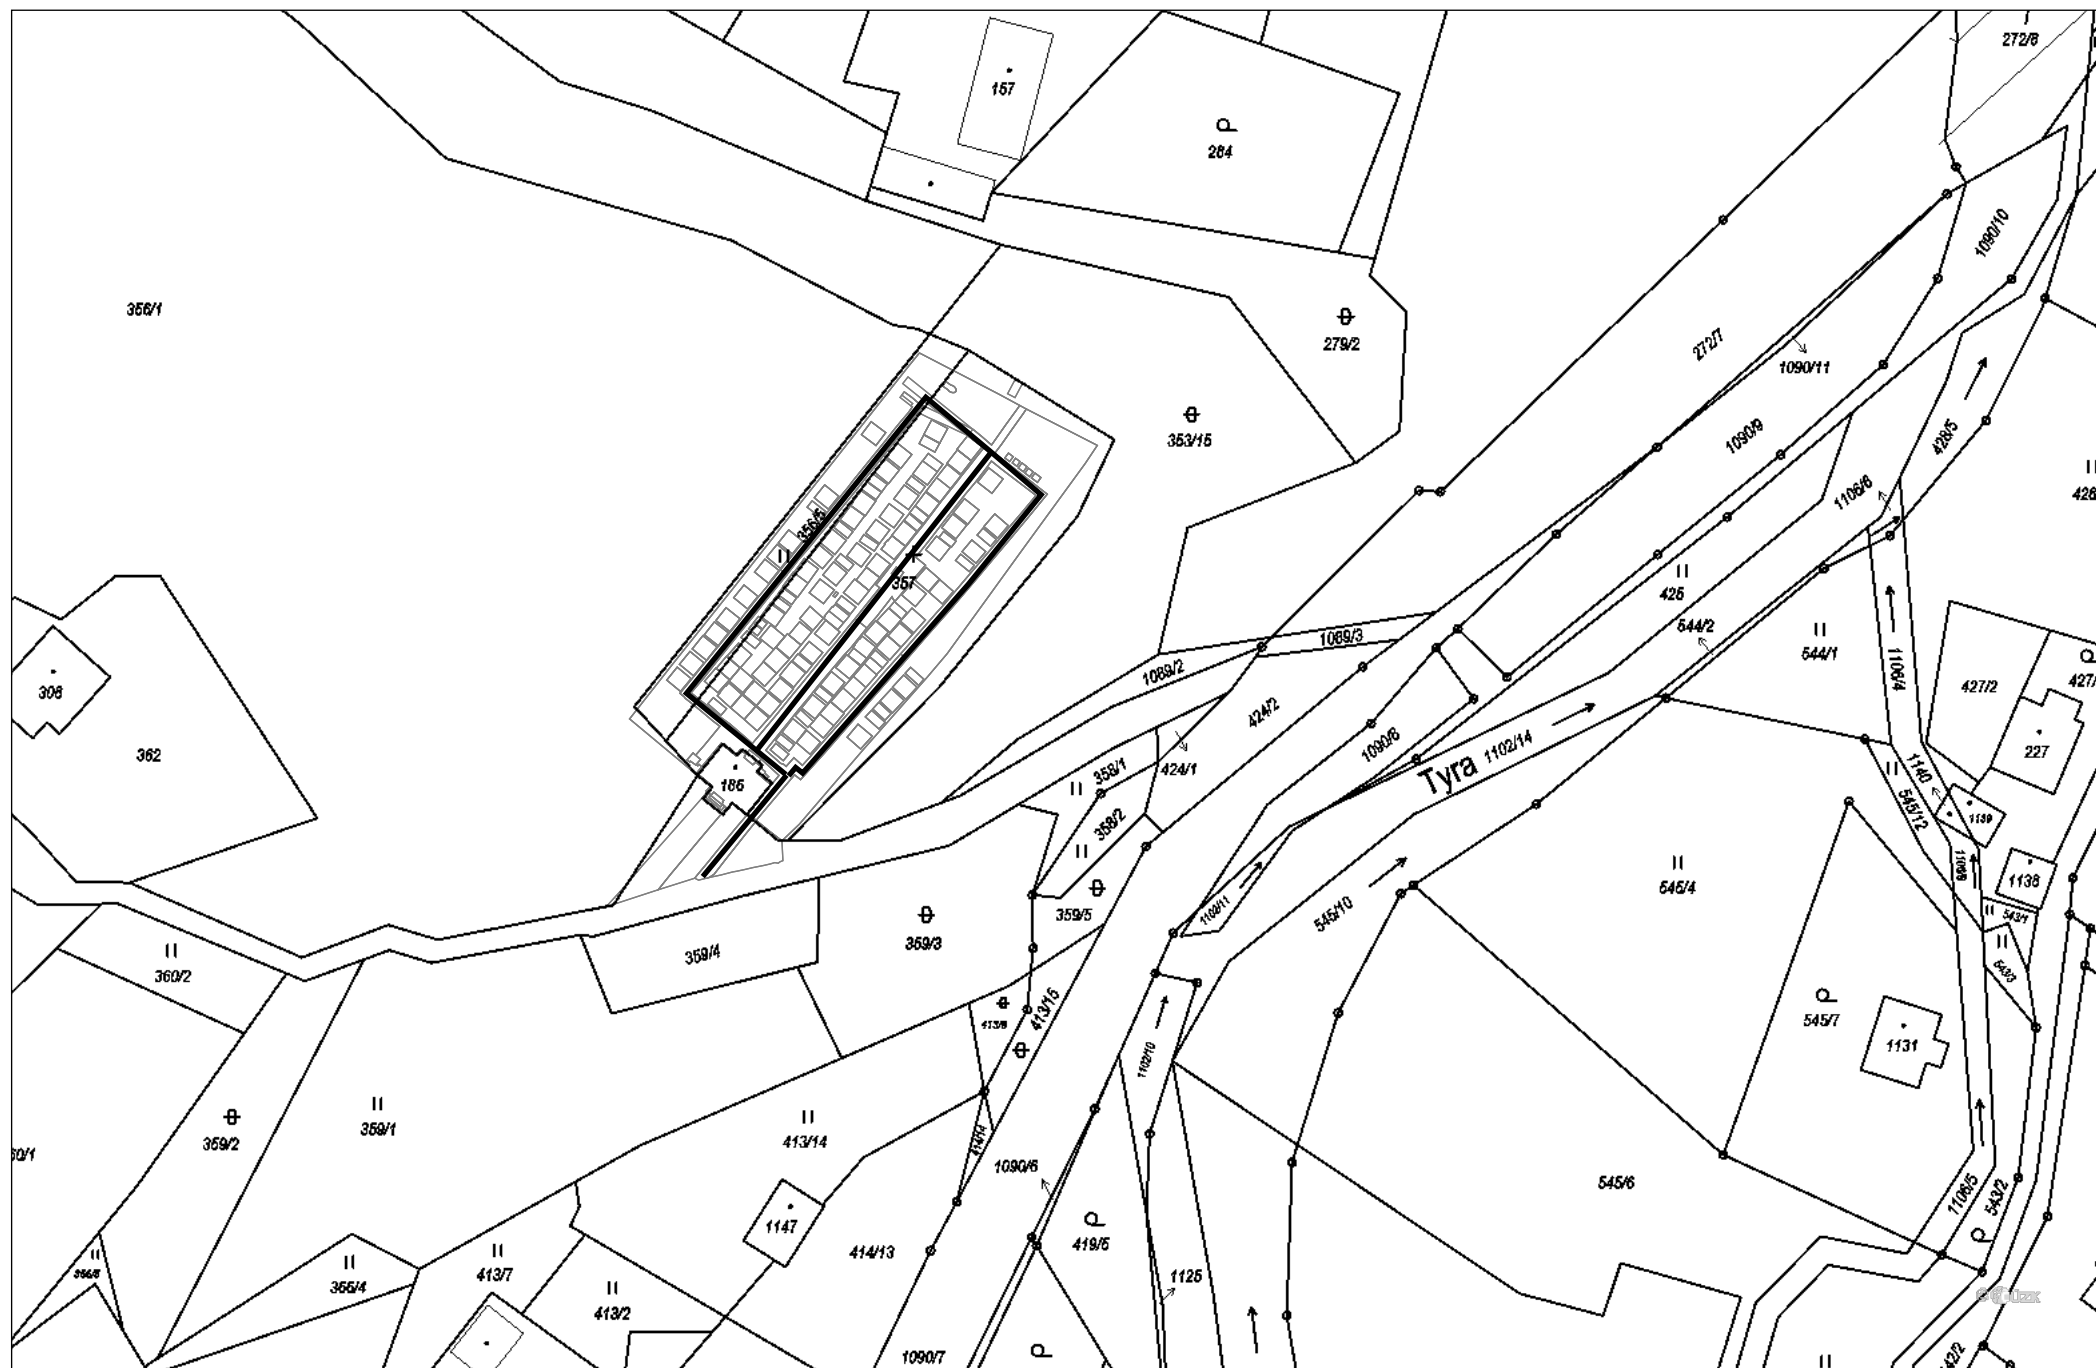

## 8. Karpentná(1:700), 1/1

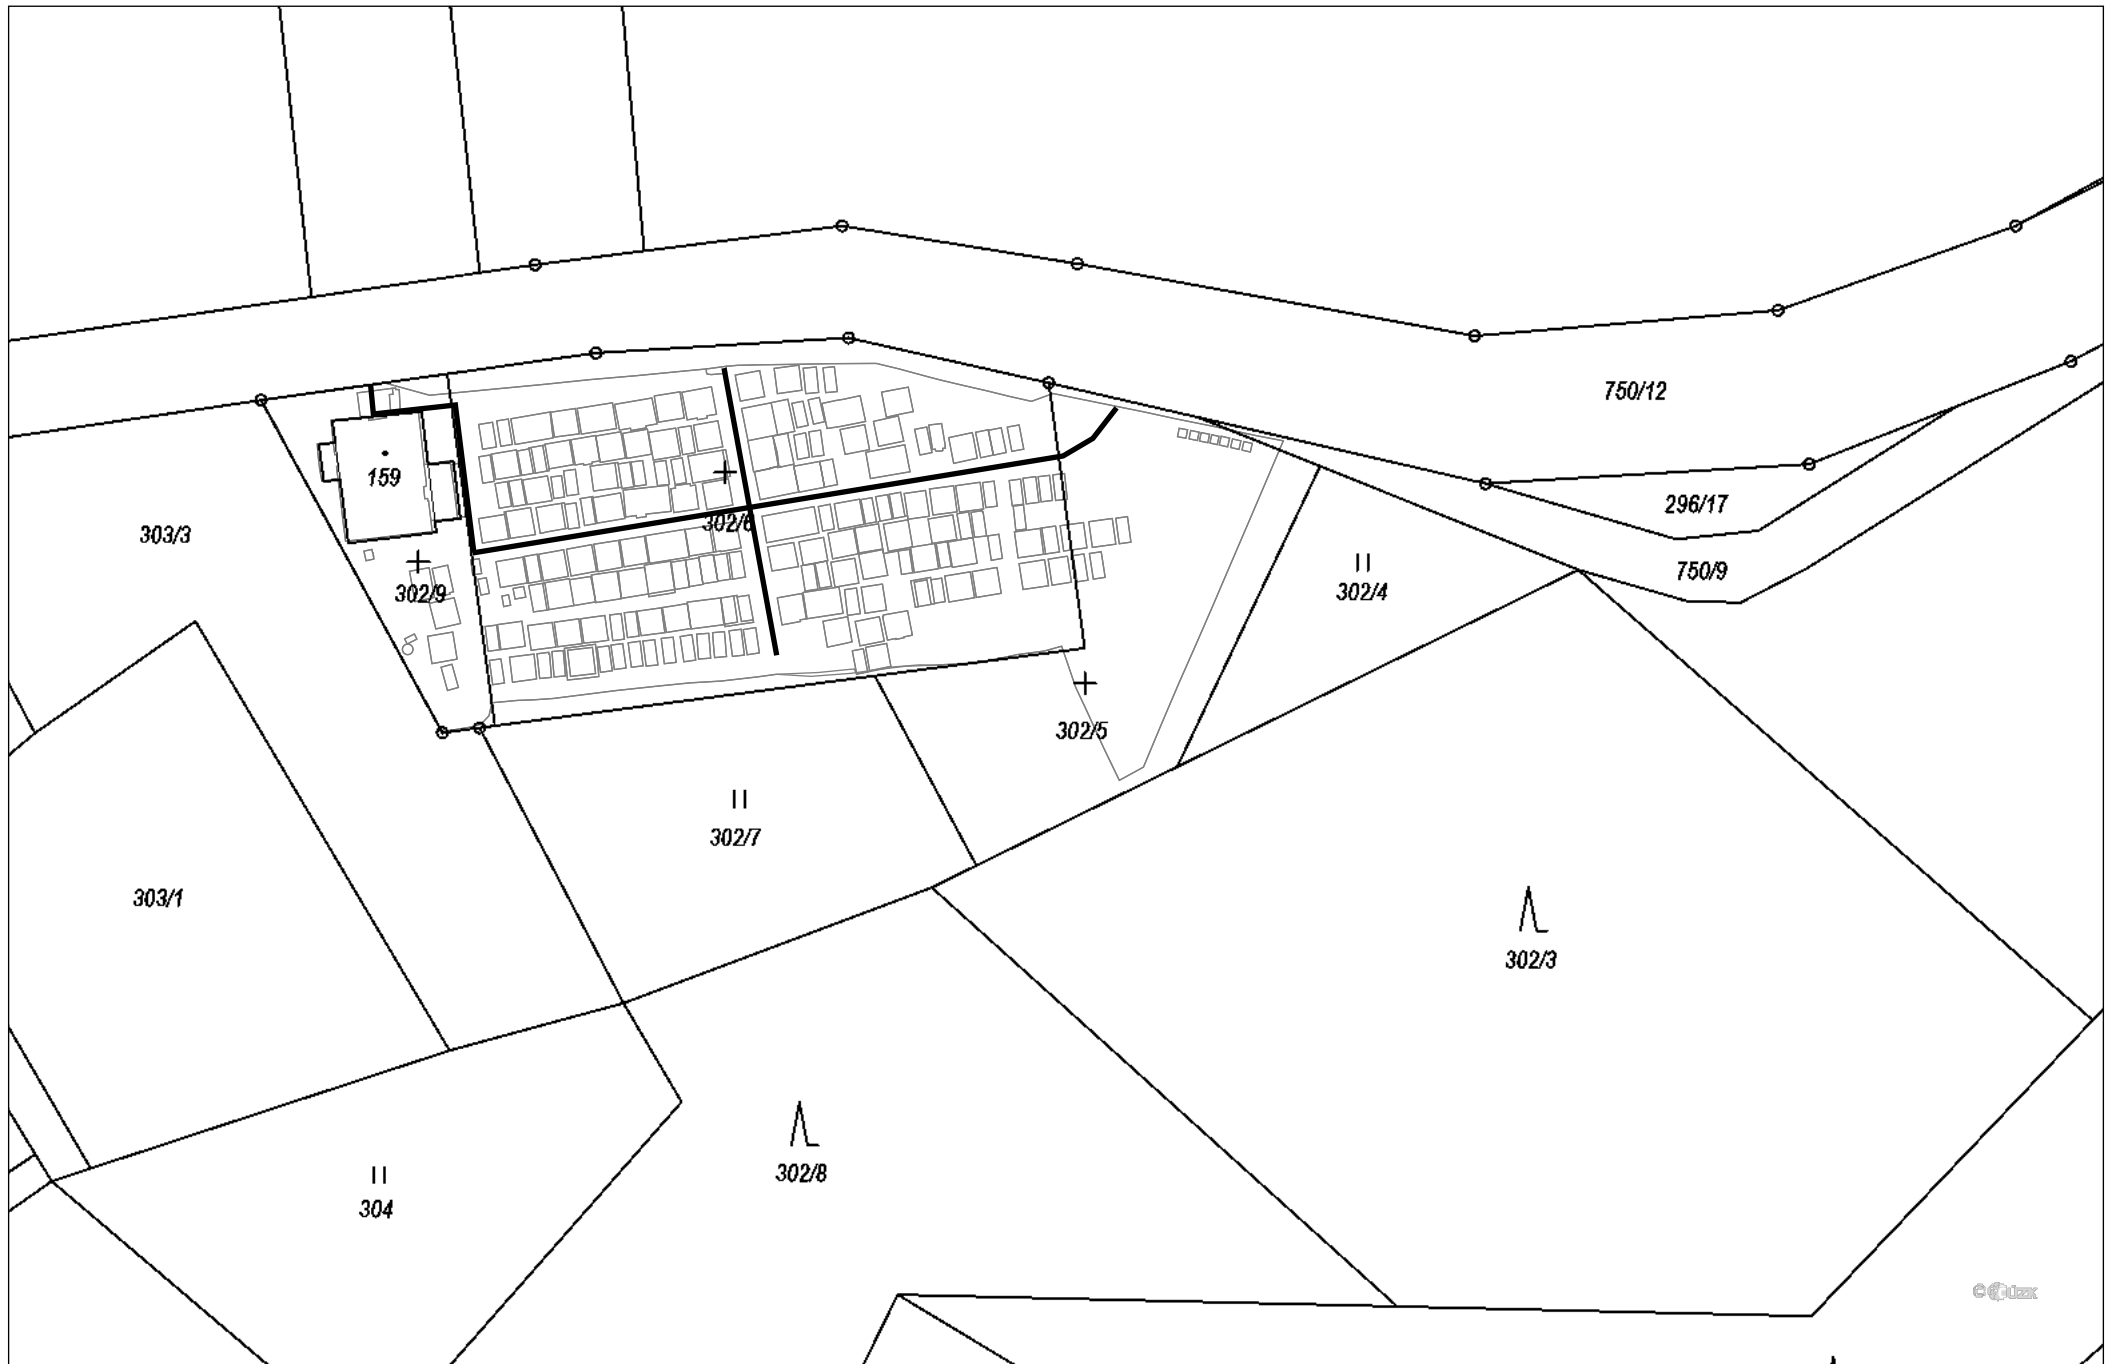

## 9. Kojkovice(1:1000), 1/1

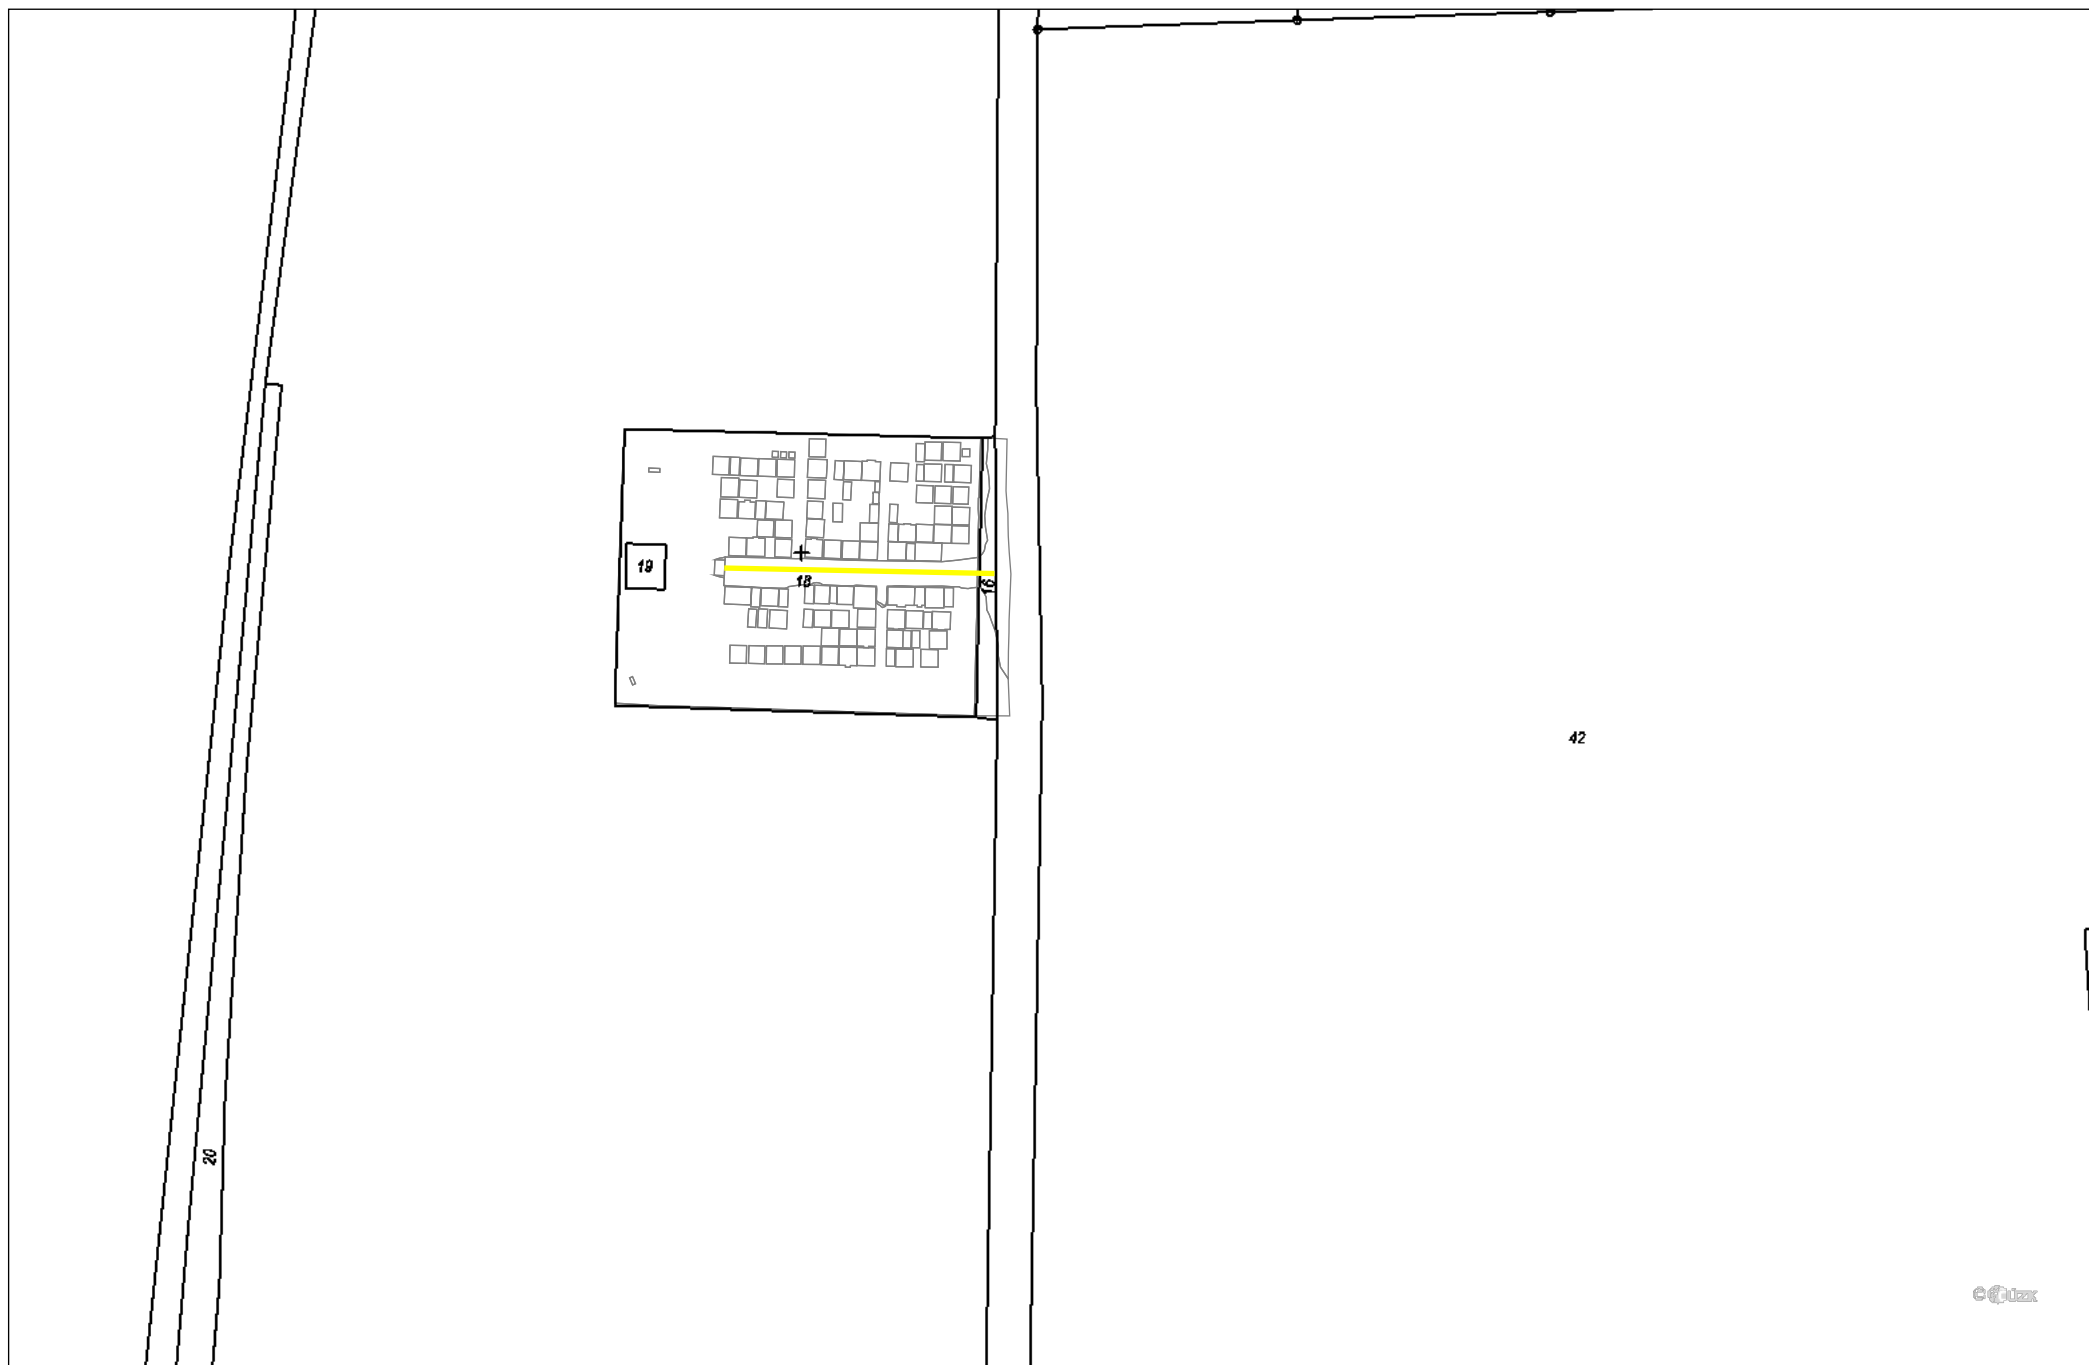



## Legenda - Technické liniové prvky: Typ

	70302 (obrubník betonový )		70500 (překop )
	70400 (kabel )		
	70301 (obrubník kamenný )		
	70300 (obrubník )		
	70704 (podélné dopravní značení - šipka)		
	70207 (protihluková stěna)		
	70701 (podélné dopravní značení - parkoviště)		
	70700 (podélné dopravní značení )		
	70703 (podélné dopravní značení - linie)		
	70702 (podélné dopravní značení - přechod)		
	70200 (plot )		
	70705 (podélné dopravní značení - žluté zákazové)		
	70600 (příčný prah )		
	70601 (acodrain)		
	70210 (svodidla)		
	70102 (chodník - ruční údržba)		
	70101 (chodník - strojní údržba)		
	70100 (liniový prvek bez rozlišení )		
	70800 (zábradlí)		