



Podlesí(1:400) - Klad listů (1:1275)

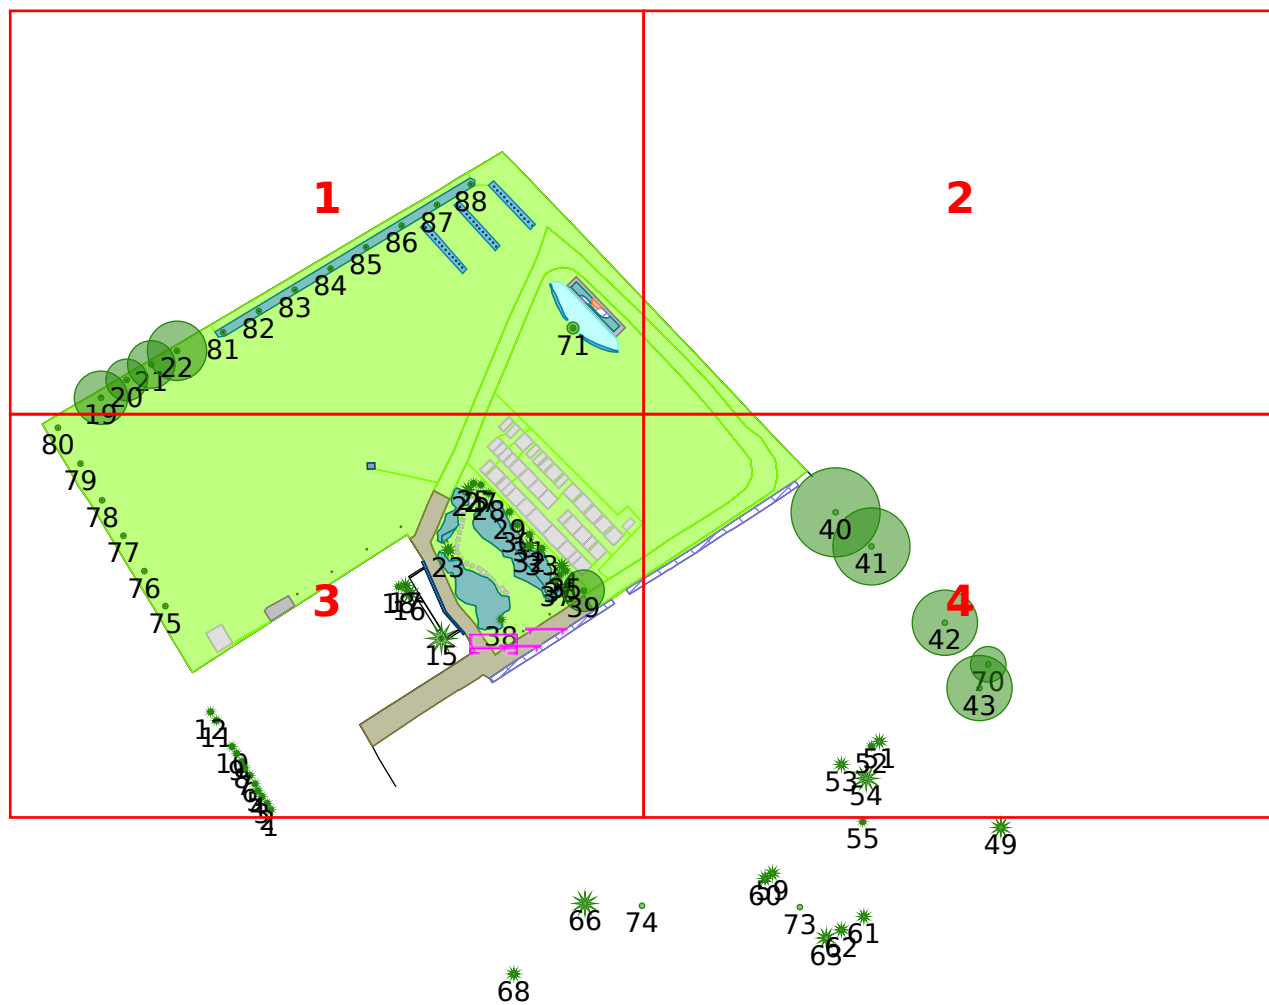

Podlesí(1:400), 1/4

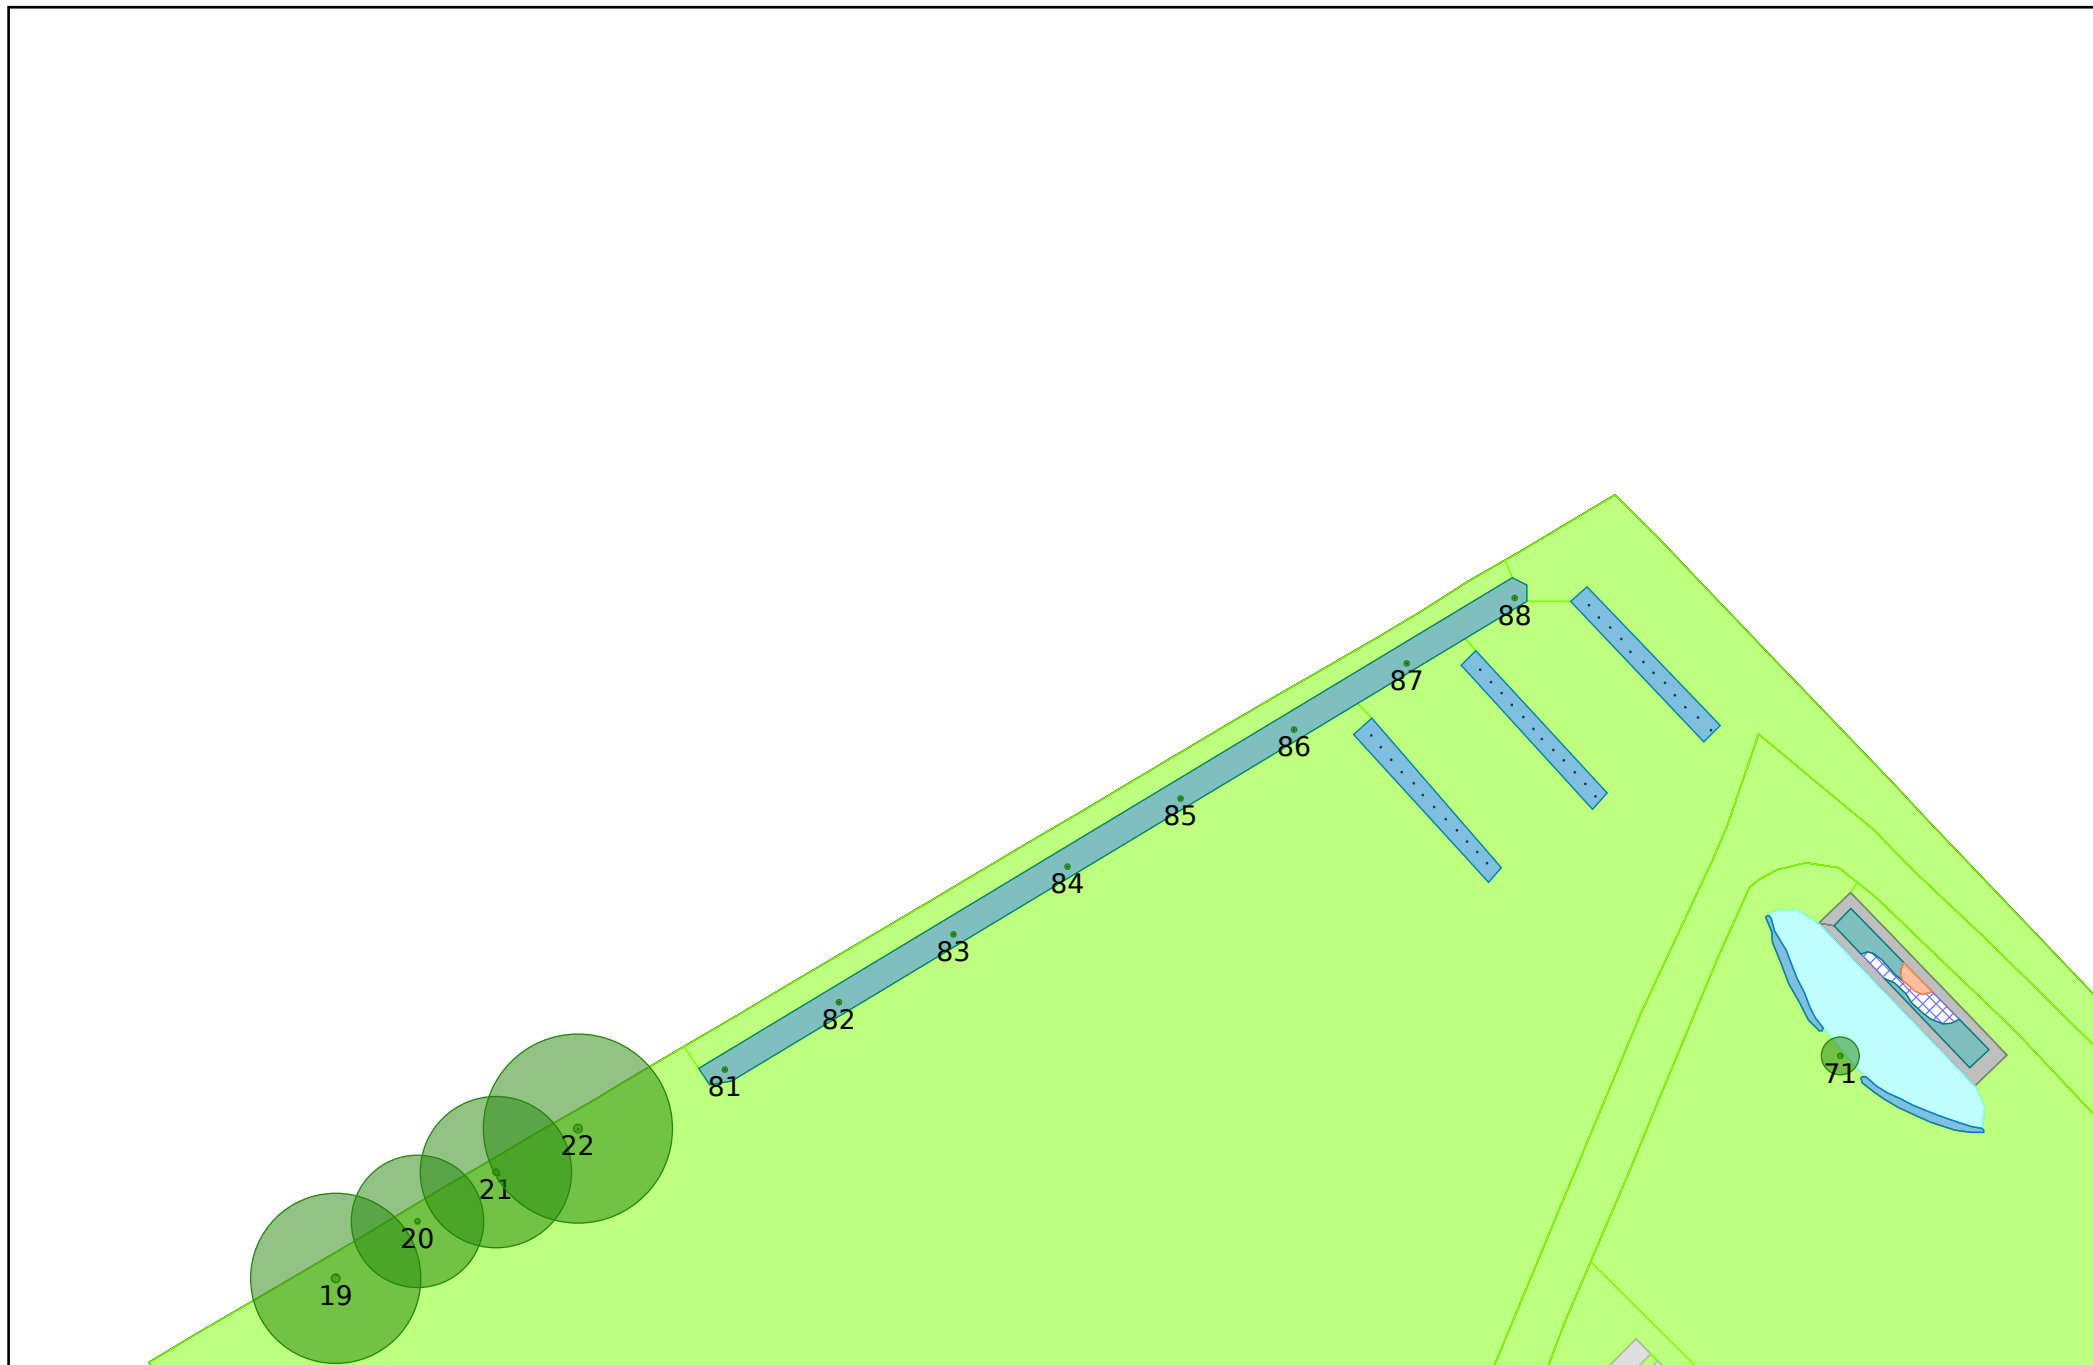

Podlesí(1:400), 2/4



Podlesí(1:400), 3/4



Podlesí(1:400), 4/4

