


Folwark Nový II.(1:400) - Klad listů (1:831)

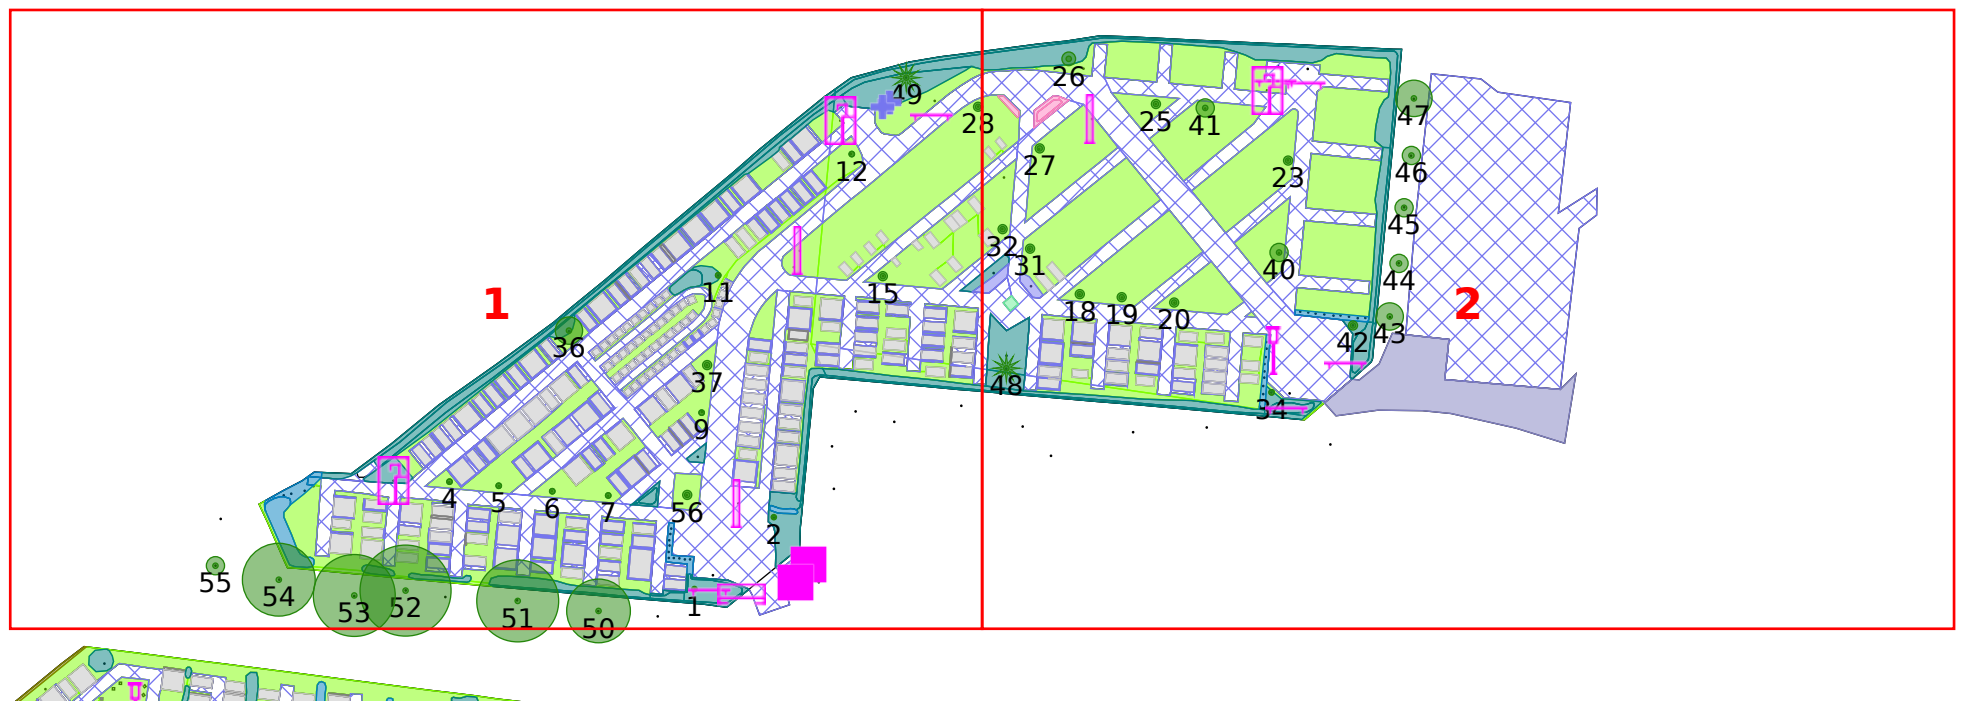

Folwark Nový II.(1:400), 2/2

