


TABUĽKA MIESTNOSTÍ - BLOK C 2.NP				
OZN.	ÚČEL MIESTNOSTI	PLOCHA (m ²)	PODLAHA	POZNÁMKA
C 201	CHODBA	29,48	PVC	---
C 202	UČEBNA	55,39	PVC	---
C 203	KABINET	21,21	PVC	---
C 204	UČEBNA	87,56	PVC	---
C 205	KABINET	21,08	PVC	---
C 206	KABINET	21,31	PVC	---
C 207	UČEBNA	44,09	KOBEREC	---
C 208	UČEBNA	67,49	PVC	---
C 209	KABINET	21,80	PVC	---
C 210	KABINET	21,25	PVC	---
C 211	UČEBNA	67,24	PVC	---
C 212	CHODBA	95,17	PVC	---
C 213	WC DIVKY	21,93	KERAM, DLAŽBA	---
C 214	WC CHLAPCI	16,26	KERAM, DLAŽBA	---
C 215	WC UČITEĽ	2,42	KERAM, DLAŽBA	---
C 216	CHODBA	85,83	PVC	---
C 217	MIESTNOST UKLIZEČEK	7,05	PVC	---
C 218	UMÝVARNÁ UKLIZEČEK	5,70	KERAM, DLAŽBA	---

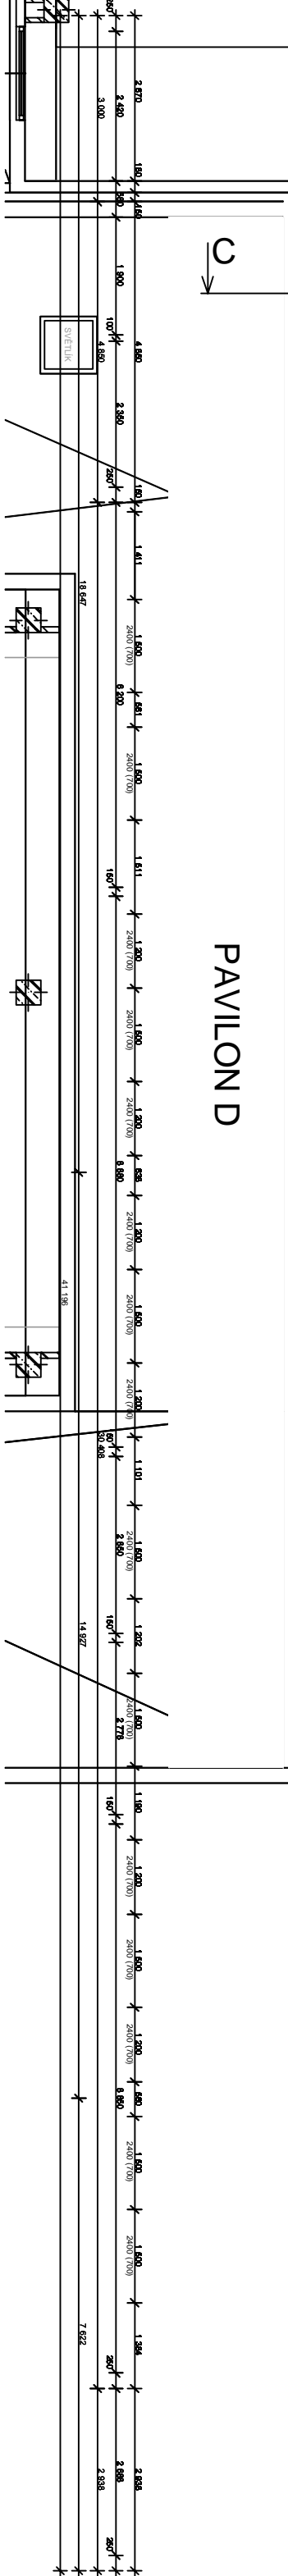

LEGENDA:

VÝPLNĽ OTVORŮ URČENÉ K VÝMĚNĚ

LEGENDA MATERIÁLŮ:

STÁVAJÍCÍ ŽELEZOBETONOVÉ OBVODOVÉ ZDI

VNITŘNÍ ZDIVO

ŽELEZOBETON

Architectural drawing showing a compass rose and a section cut through the plan, labeled '5.3000'.

Architectural drawing showing a section cut through the plan, labeled '5.3000'.