


PŮDORYS STŘECHY

OCELOVÁ LANA (DLE STATIC. POSUDKU)
CELKOVÝ POČET LAN: 78
156ks KONCOVEK KOTVENÍ LANA

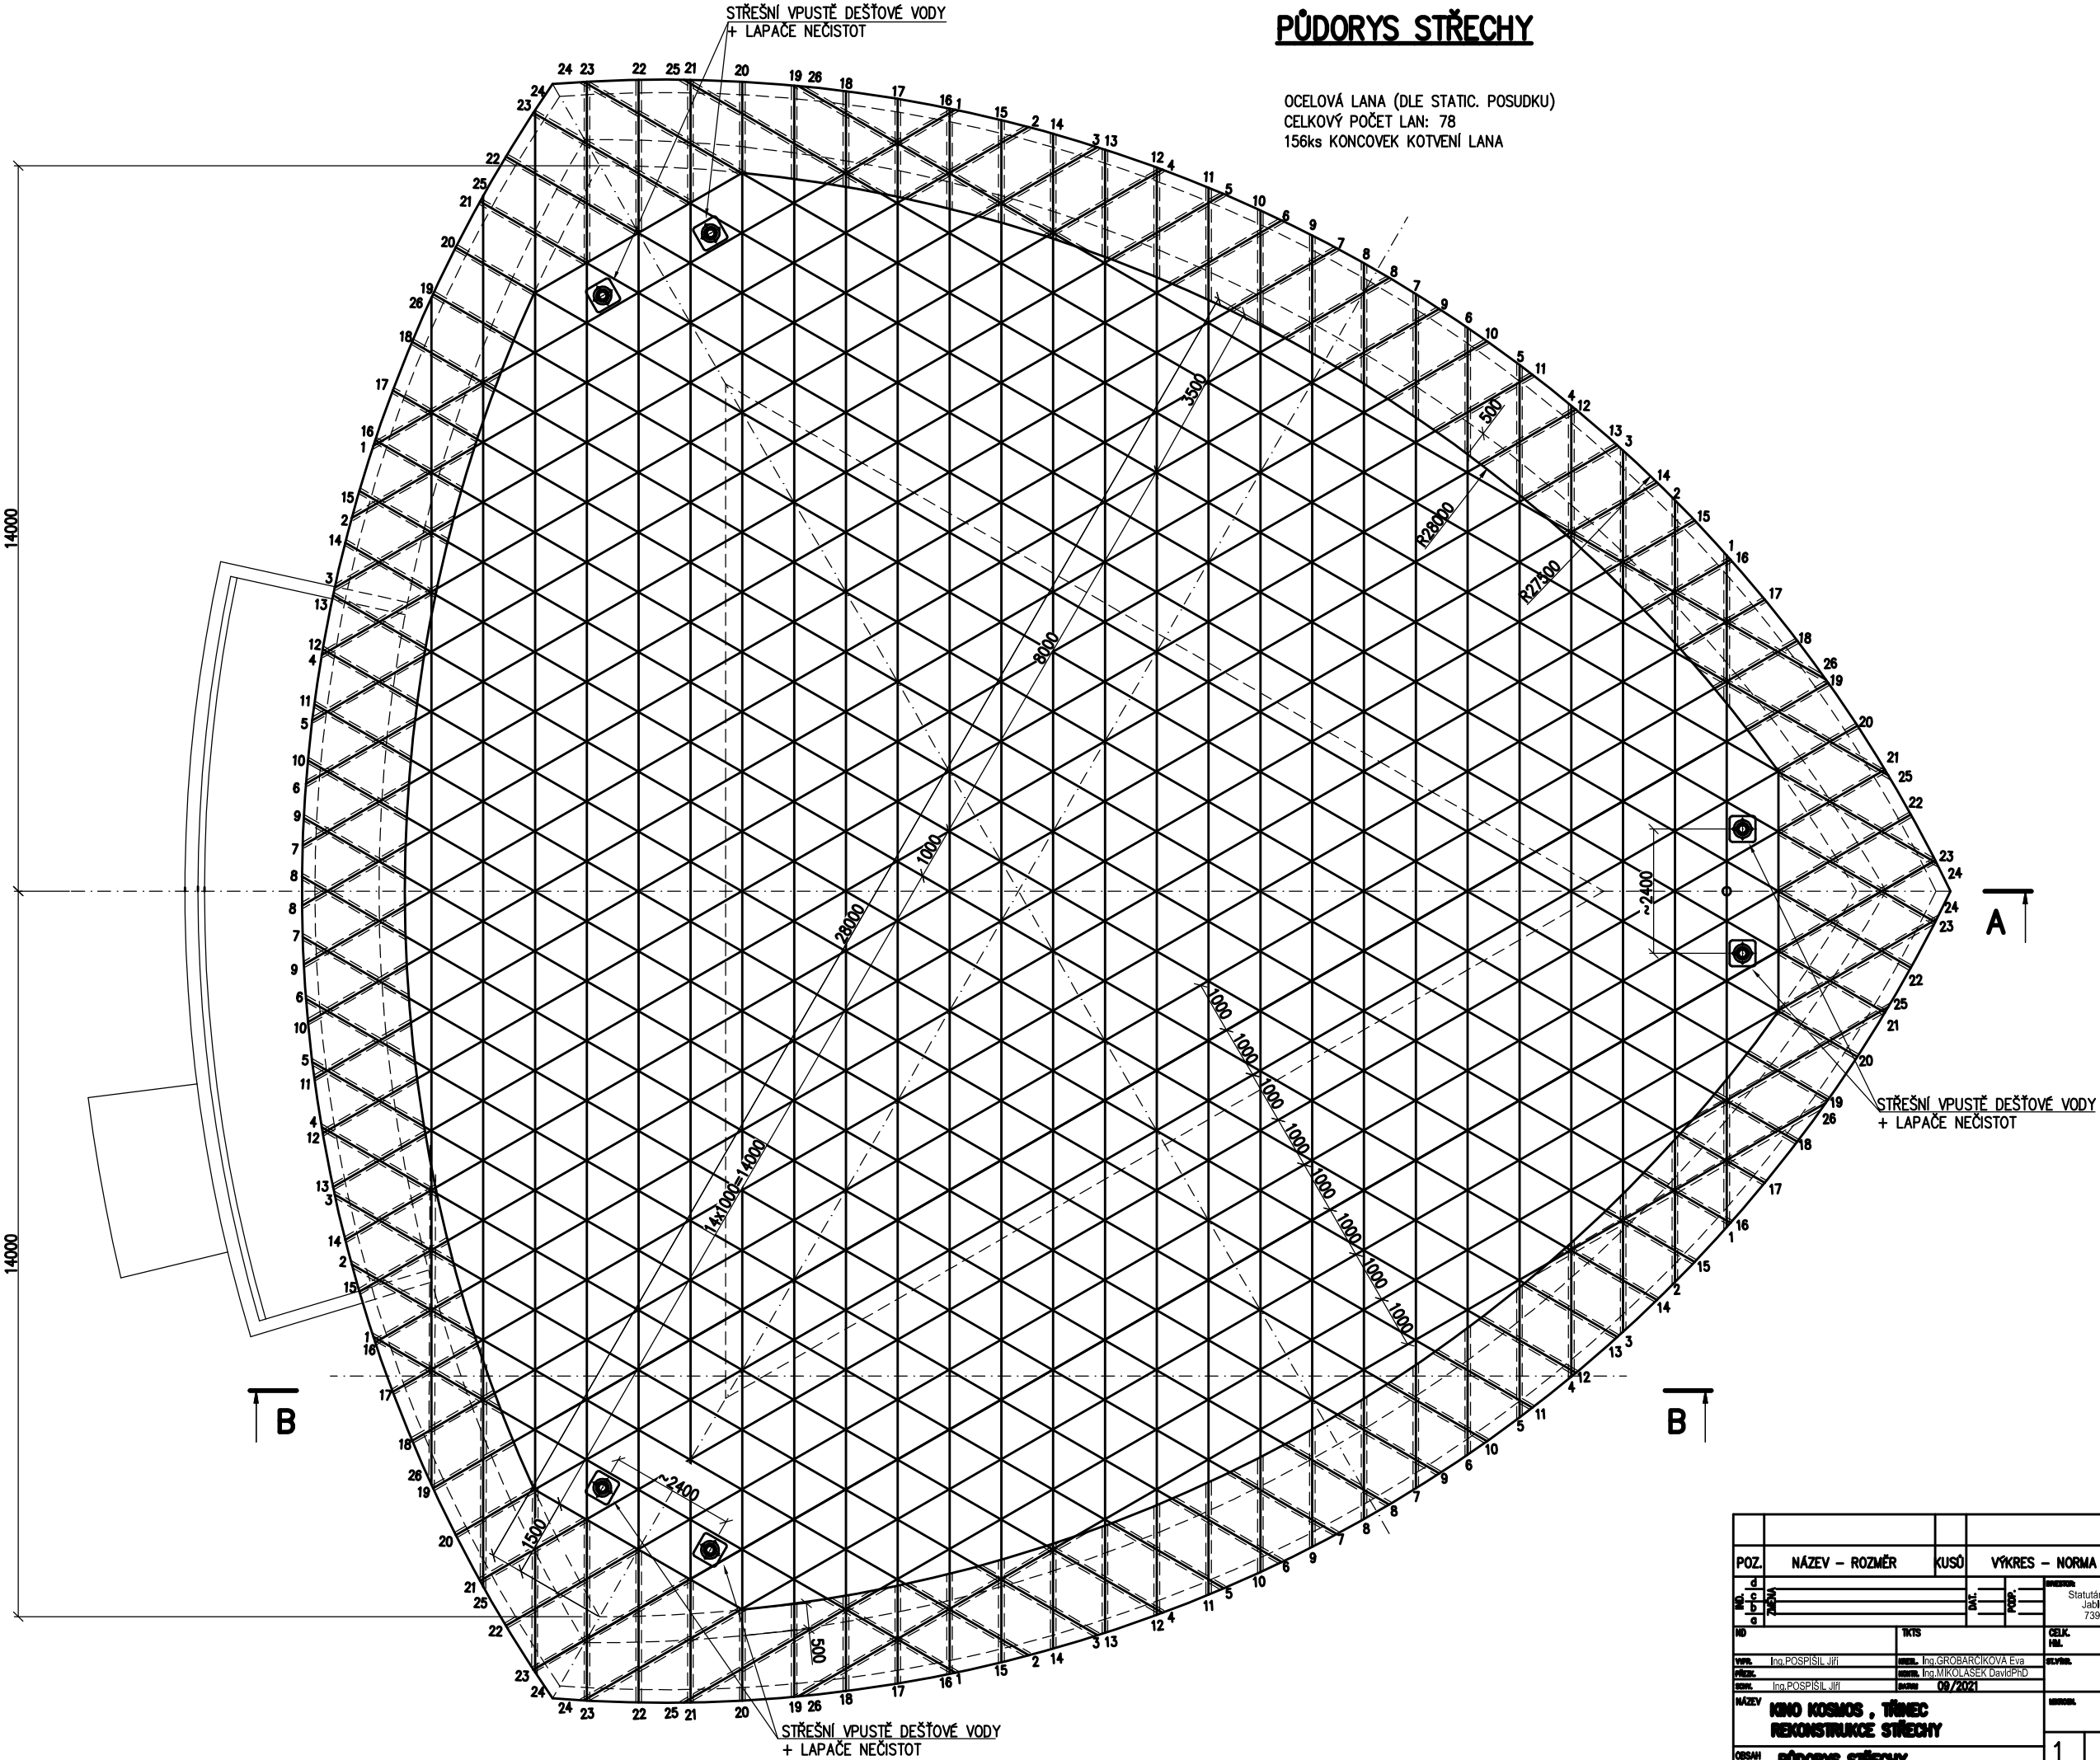

POZ.	NÁZEV – ROZMĚR	KUSŮ	VÝKRES – NORMA	MAT.	VÝŠK. KOT.	TL. COP.	HMOTN. NO	POZN.
1								
2								
