


Situace II etapa

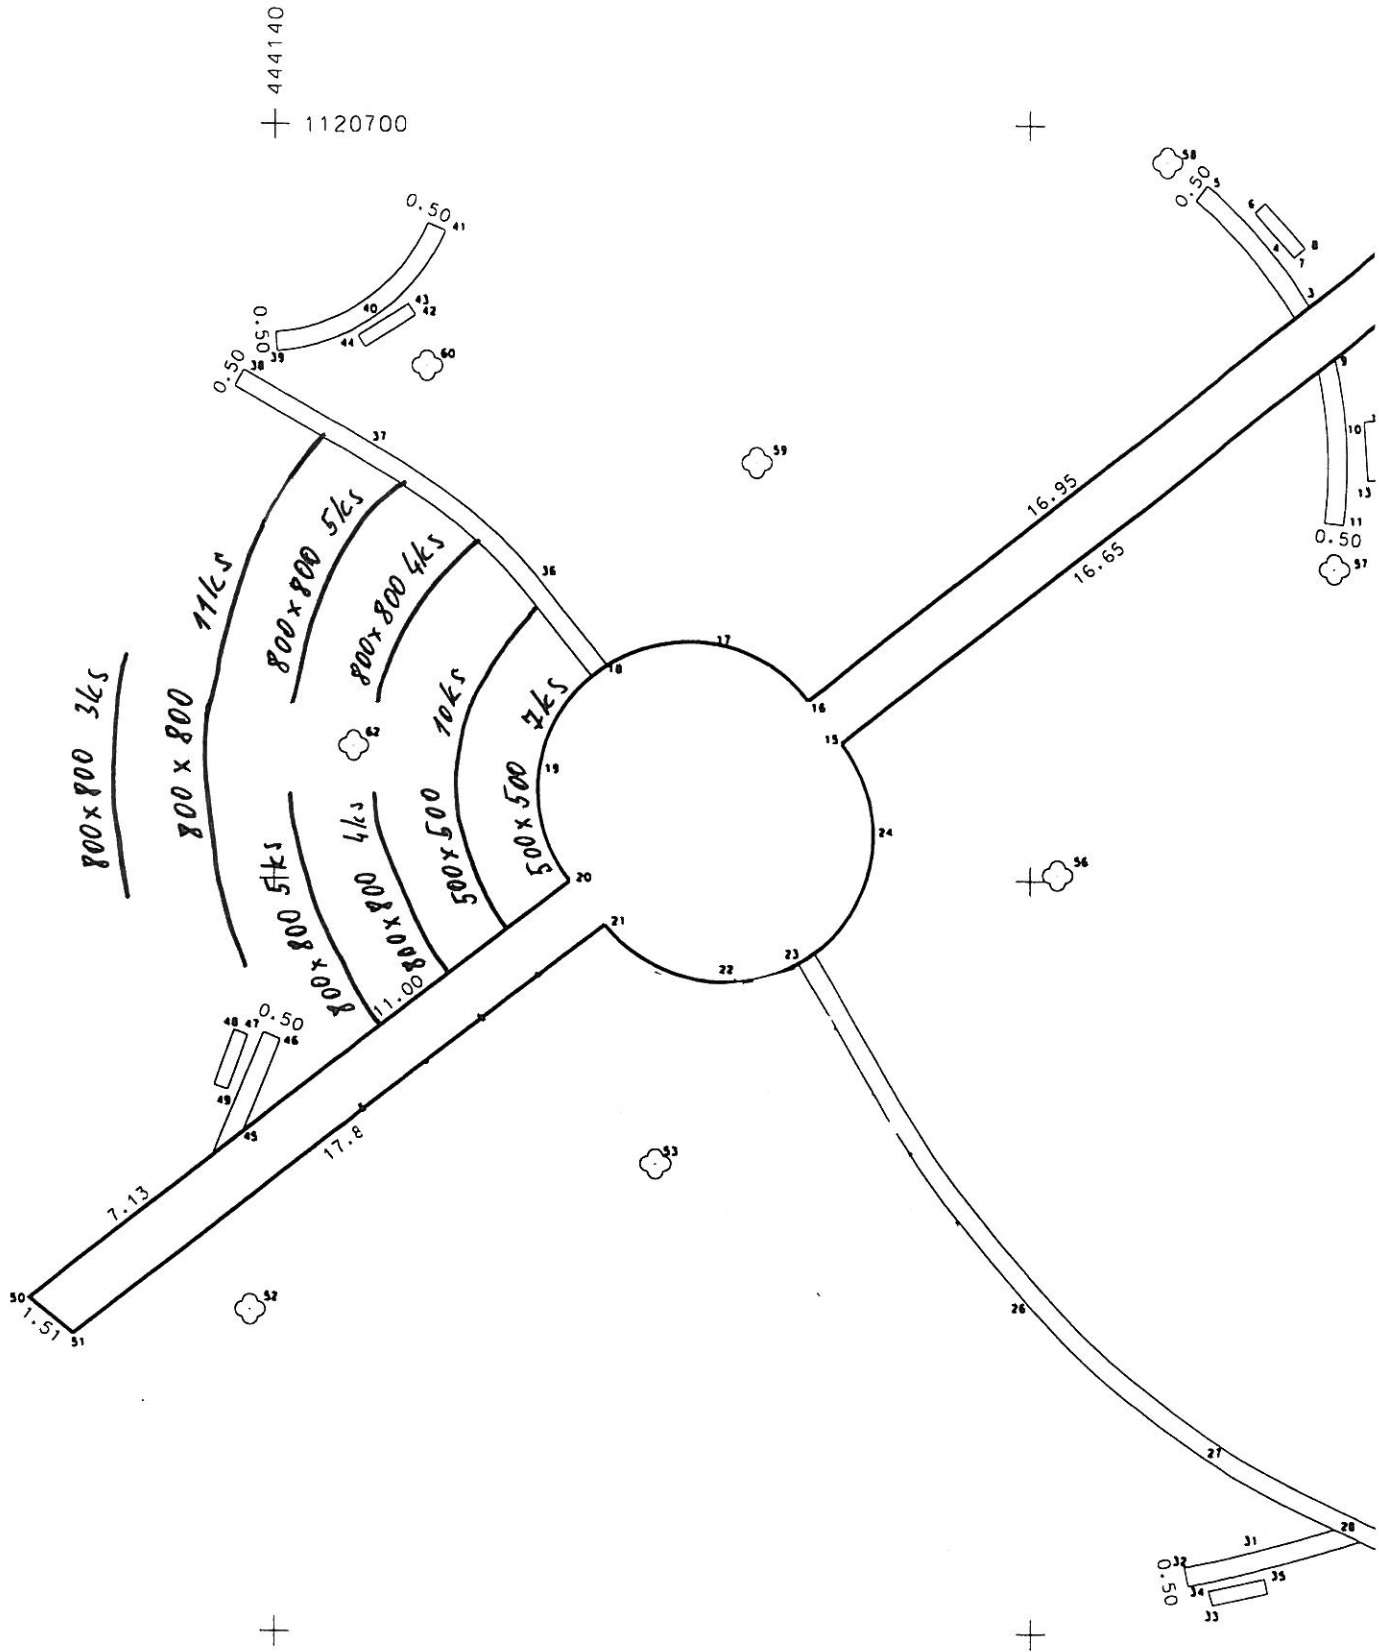

9070
9093 9086
9069 9085
9068 9084
9067 9083
9066 9082
9065 9081
9064 9080
9063 9100 9079
9062 9109
9061 9110
9060 9111
9059 9112

272 271
273 270
274 269
275 268
276 267
277 266
278 265
279 264
280 263
281 262
282 261
283 260
284 259
285 258
286 257
287 256

II. etapa

4 řady velkých boxů

2 řady malých boxů

800x800 3ks
800x800 11ks
800x800 5ks
800x800 4ks
500x500 10ks
500x500 7ks

Folwark Nový I.



31 30 29 28 27 26
32 33 34 35 36 37 38 39
40 41 42 43 44 45 46 47
120 119 118 117
116 115 114 113 112
111 110 109 

429
430
453
454
455


547A
547
548
549
550

546
545
544


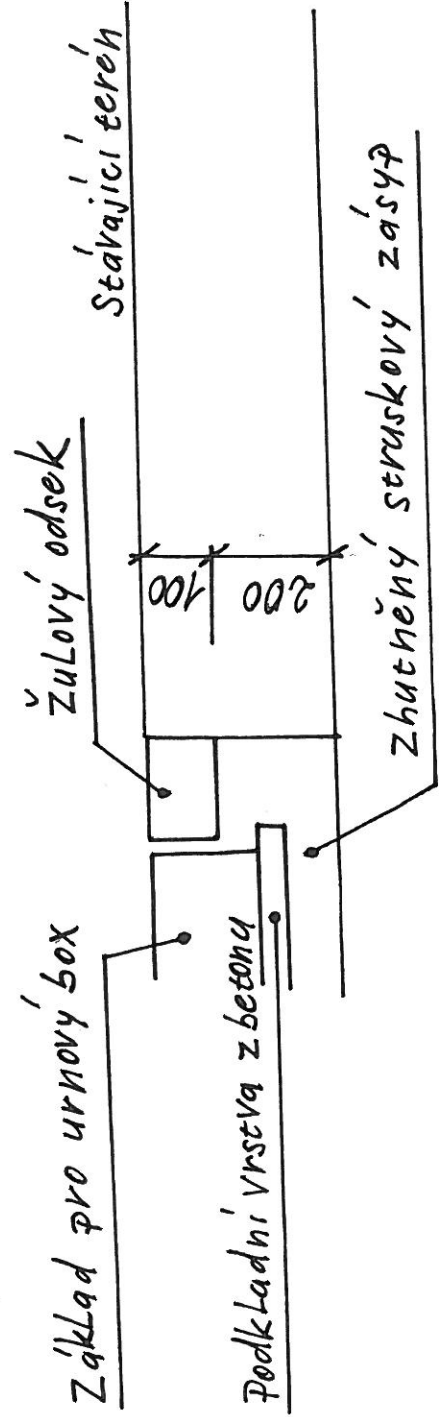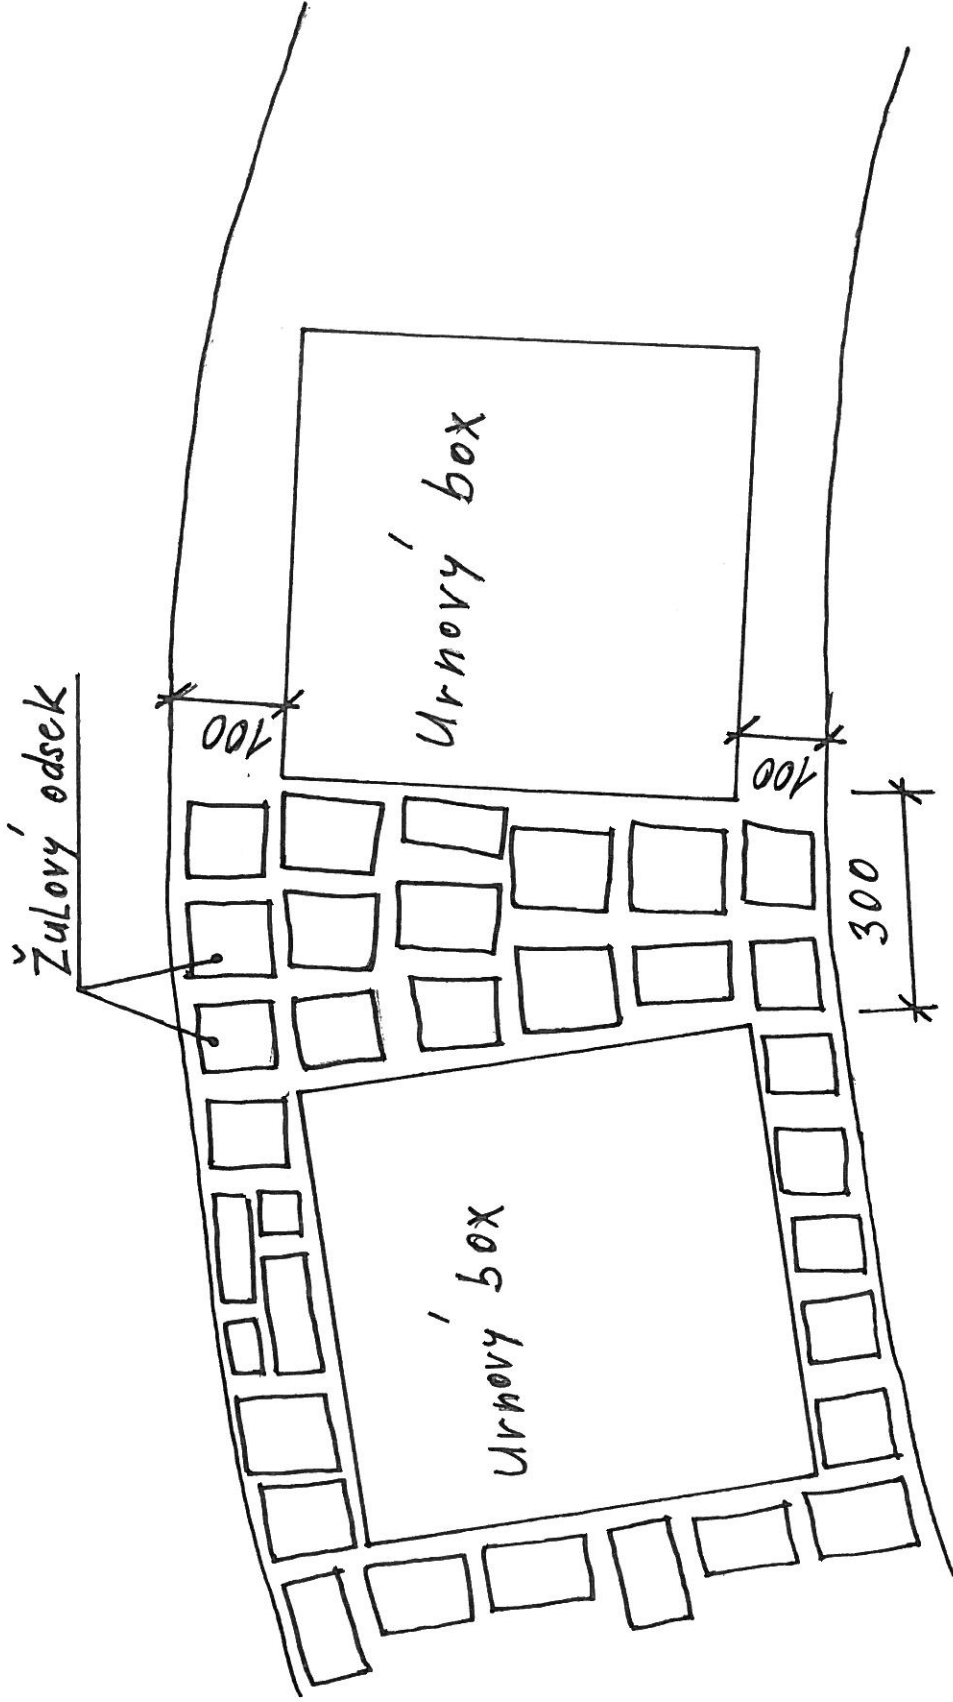

Základ pro černové hroby s pomníkem

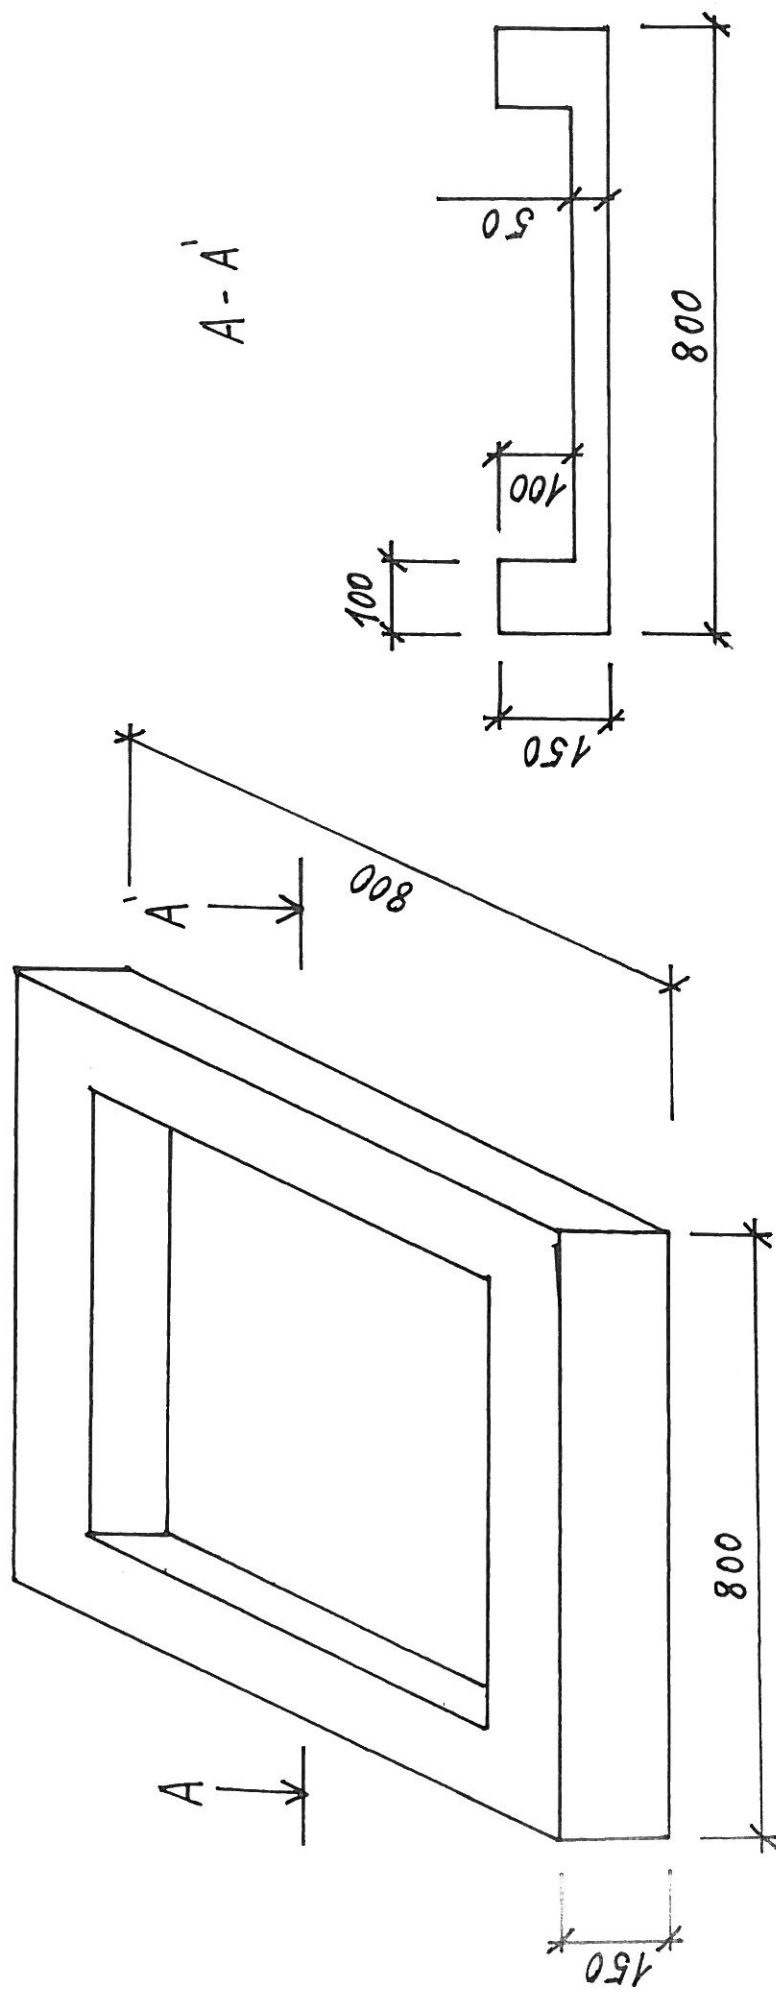

Základ pro uřnové hroby s epitařní deskou

